







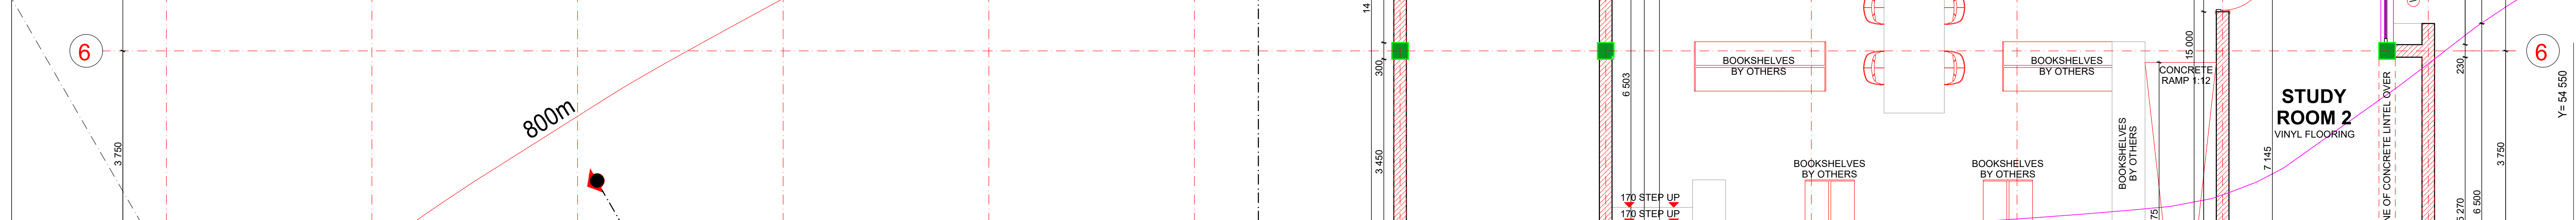


WINDOW SCHEDULE			DOOR SCHEDULE									
Window ID	Wu06	Wu07	Door No.	D05	D07	D08	D08	D10	D13	F01		
Quantity	1	1	Quantity	4	2	2	2	2	2	2		
W x H Size	590*800	1 800*736	W x H Size	1 800*2 655	877*2 064	877*2 380	877*2 064	877*2 064	720*2 064	877*2 064	877*2 380	
Elevation			Elevation									
Description	ALUMINUM FRAME GLASS ON TIE-BAR LEVEL OF ELEVATION	ALUMINUM FRAME GLASS ON TIE-BAR LEVEL OF ELEVATION	Description	CUSTOM SOLID TIMBER EXTERNAL SWIPEL DOOR	STANDARD SEMI-SOLID TIMBER INTERNAL DOOR	STANDARD SEMI-SOLID TIMBER INTERNAL DOOR	STANDARD SEMI-SOLID TIMBER INTERNAL DOOR	STANDARD TIMBER DUCT DOOR	STANDARD TIMBER INTERNAL DOOR	STANDARD SEMI-SOLID TIMBER DOOR	STANDARD SEMI-SOLID TIMBER DOOR	



01CD100 00 083 718 0201 DRAWING NO. 01CD100-01