



### MSUNDUZI MUNICIPALITY

### **GENERAL NOTES:**

1. ALL DIMENSIONS AND ALL LEVELS TO BE CHECKED ON SITE AND WHERE APPLICABLE TO MATCH EXISTING STRUCTURE.

2. ANY DISCREPANCY OR CONTRADICTION TO IMMEDIATLY BE REPORTED TO THE ARCHITECT.

3. DRAWINGS NOT TO BE SCALED.

4. USE PROFILE COLUMNS AT 85mm. CENTRES FOR BRICKWORK EXCEPT WHERE SPECIFIED DIFFERENTLY.

5. A COMPLETE SET OF DRAWINGS TO BE AVAILABLE ON SITE AT ALL TIMES.

6. ALL DIMENSIONS AS SHOWN ON PLAN TO BE PLOTTED ON SITE AT THE HORIZONTAL LEVEL.

7. THE CONTRACTOR IS RESPONSIBLE FOR THE BUILDINGS ON SITE IN RELATION TO SITE BOUNDARIES AND BUILDING LINES.

8. ALL DRAWINGS TO BE READ IN CONJUNCTION WITH STRUCTURAL ENGINEERS DETAIL AND DRAWINGS.

9. FINISHED STRUCTURE TO COMPLY WITH LATEST AMENDMENTS OF SABS 0400

No.	Description	Date				

# Electricity Department


## Consumer Block

## FIRST FLOOR

Project number	0001
Date	07/02/
Drawn by	NM
Checked by	NM
۸101	

A101

1:60 Scale

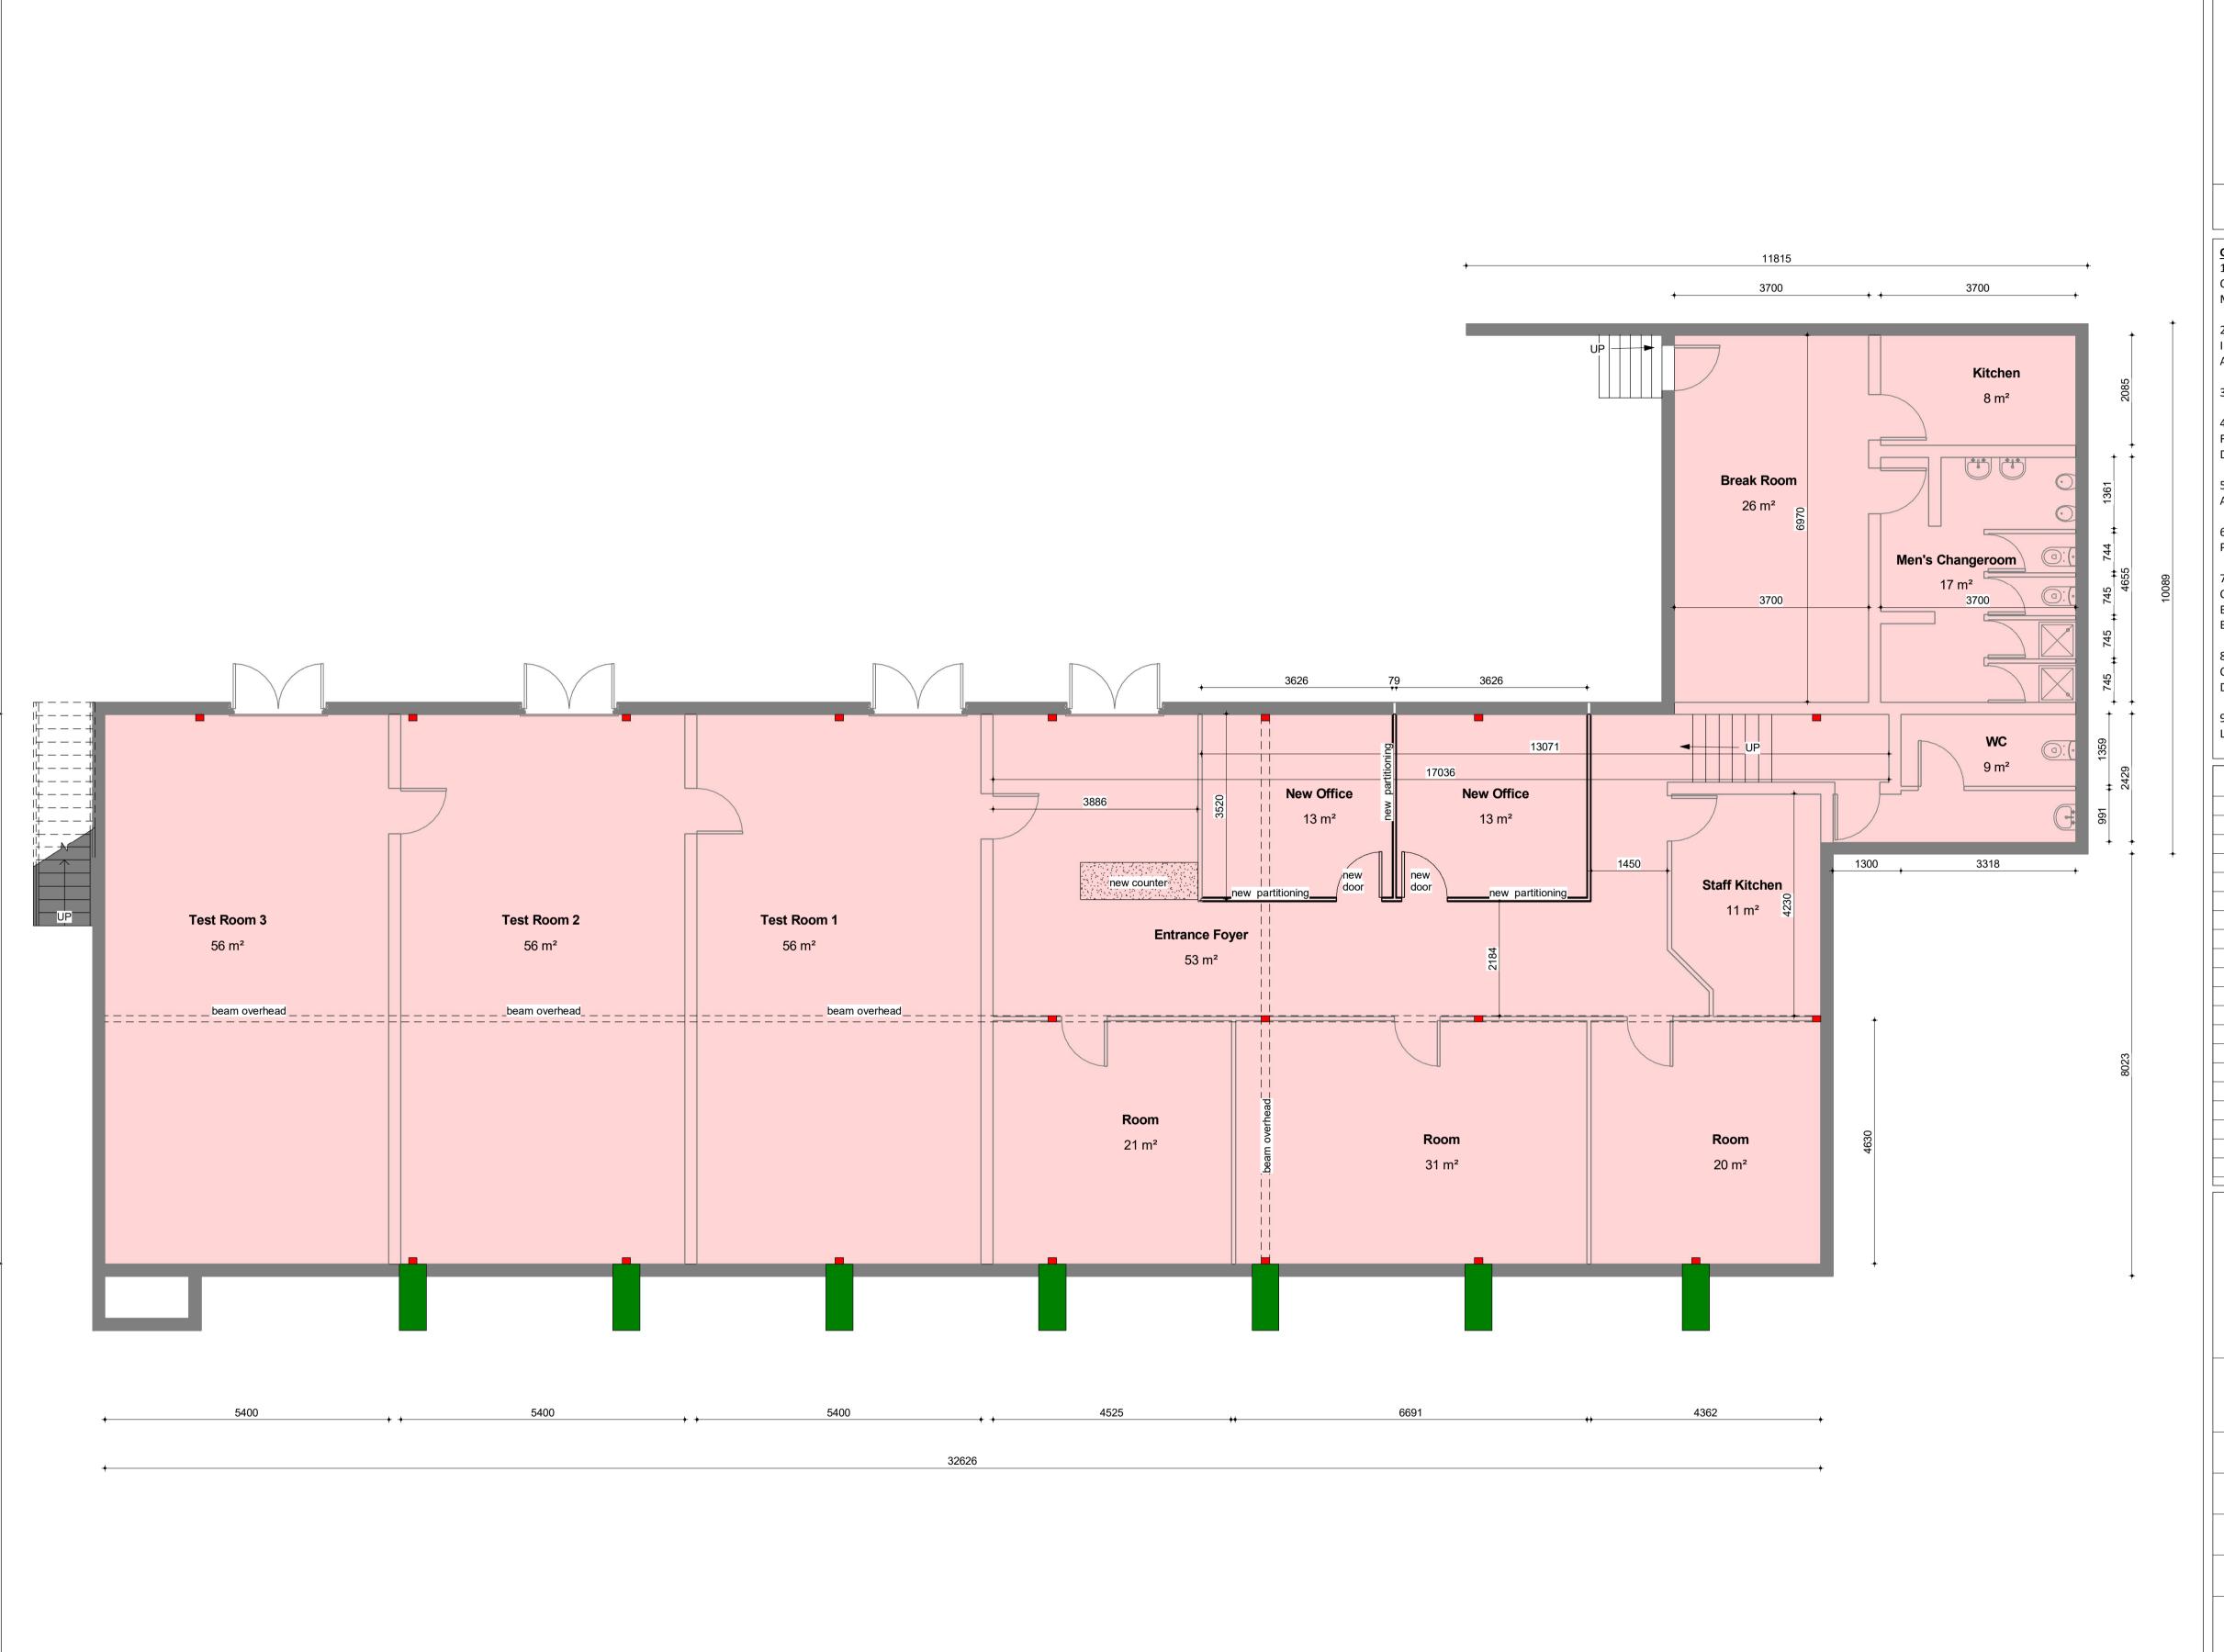



### **MSUNDUZI MUNICIPALITY**

#### **GENERAL NOTES:**

1. ALL DIMENSIONS AND ALL LEVELS TO BE CHECKED ON SITE AND WHERE APPLICABLE TO MATCH EXISTING STRUCTURE.

2. ANY DISCREPANCY OR CONTRADICTION TO IMMEDIATLY BE REPORTED TO THE ARCHITECT.

3. DRAWINGS NOT TO BE SCALED.

4. USE PROFILE COLUMNS AT 85mm. CENTRES FOR BRICKWORK EXCEPT WHERE SPECIFIED DIFFERENTLY.

5. A COMPLETE SET OF DRAWINGS TO BE AVAILABLE ON SITE AT ALL TIMES.

6. ALL DIMENSIONS AS SHOWN ON PLAN TO BE PLOTTED ON SITE AT THE HORIZONTAL LEVEL.

7. THE CONTRACTOR IS RESPONSIBLE FOR THE CORRECT LAYOUT OF BUILDINGS ON SITE IN RELATION TO SITE BOUNDARIES AND BUILDING LINES.

8. ALL DRAWINGS TO BE READ IN CONJUNCTION WITH STRUCTURAL ENGINEERS DETAIL AND DRAWINGS.

9. FINISHED STRUCTURE TO COMPLY WITH LATEST AMENDMENTS OF SABS 0400

No.	Description	Date

## Electricity Department

### Consumer Block

### GROUND FLOOR

Project number	0001
Date	07/02/
Drawn by	NM
Checked by	NM
1100	

A102

Scale 1:60