

Lettering Comprising 2mm Thick Vinyl Cut Letters for Heading and Mission Statement as per attached Layout.

16mm High Glass Board with 2mm impact edging all round

See Layout Below

50 inch Smart
Frameless Screen
with Pivot and
Elite Bracket

1800

1800

22x30mm Solid Blackwood Slats
at 70mm c/c
with 2 part
clear varnish

30mm Solid Blackwood
with Sheen Clear 2
Part Varnish.


30mm

MISSION STATEMENT LAYOUT


INFORMATION SCREEN N.T.S

EXTERNAL VIEW OF RECEPTION COUNTER NTS.

- ① High Gloss White 16mm with 2mm Impact Edging
- ② Solid Blackwood 30mm thick with 2 part Clear Varnish
- ③ 22x30mm Blackwood Slats @ 70 c/c with 2 Part Clear Varnish
- ④ Solid 22mm Blackwood Plinth with 2 part Clear Varnish

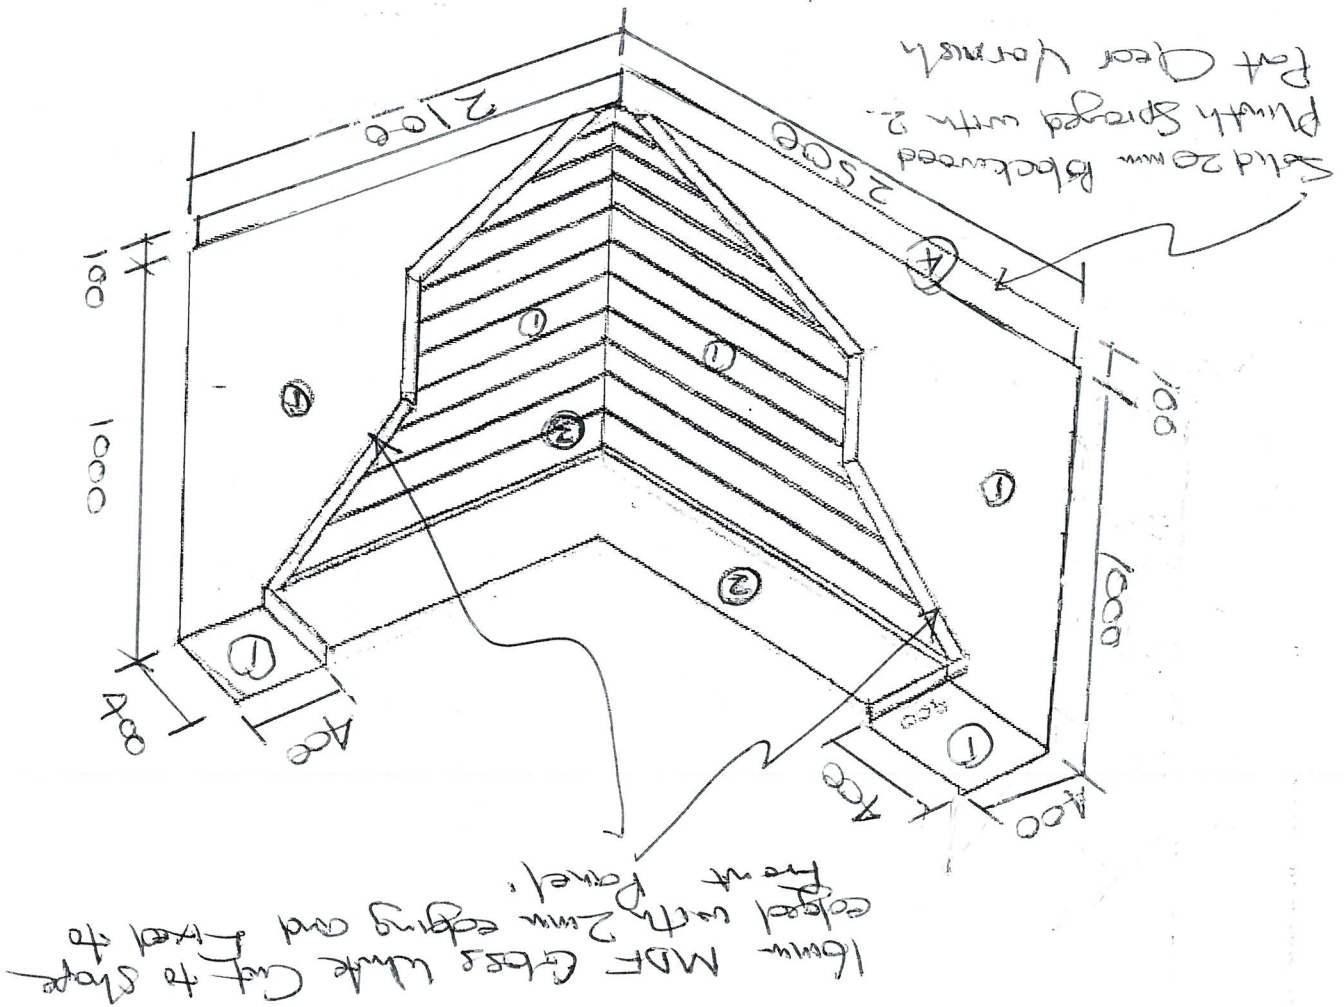

INTERNAL VIEW OF RECEPTION COUNTER K.T.S

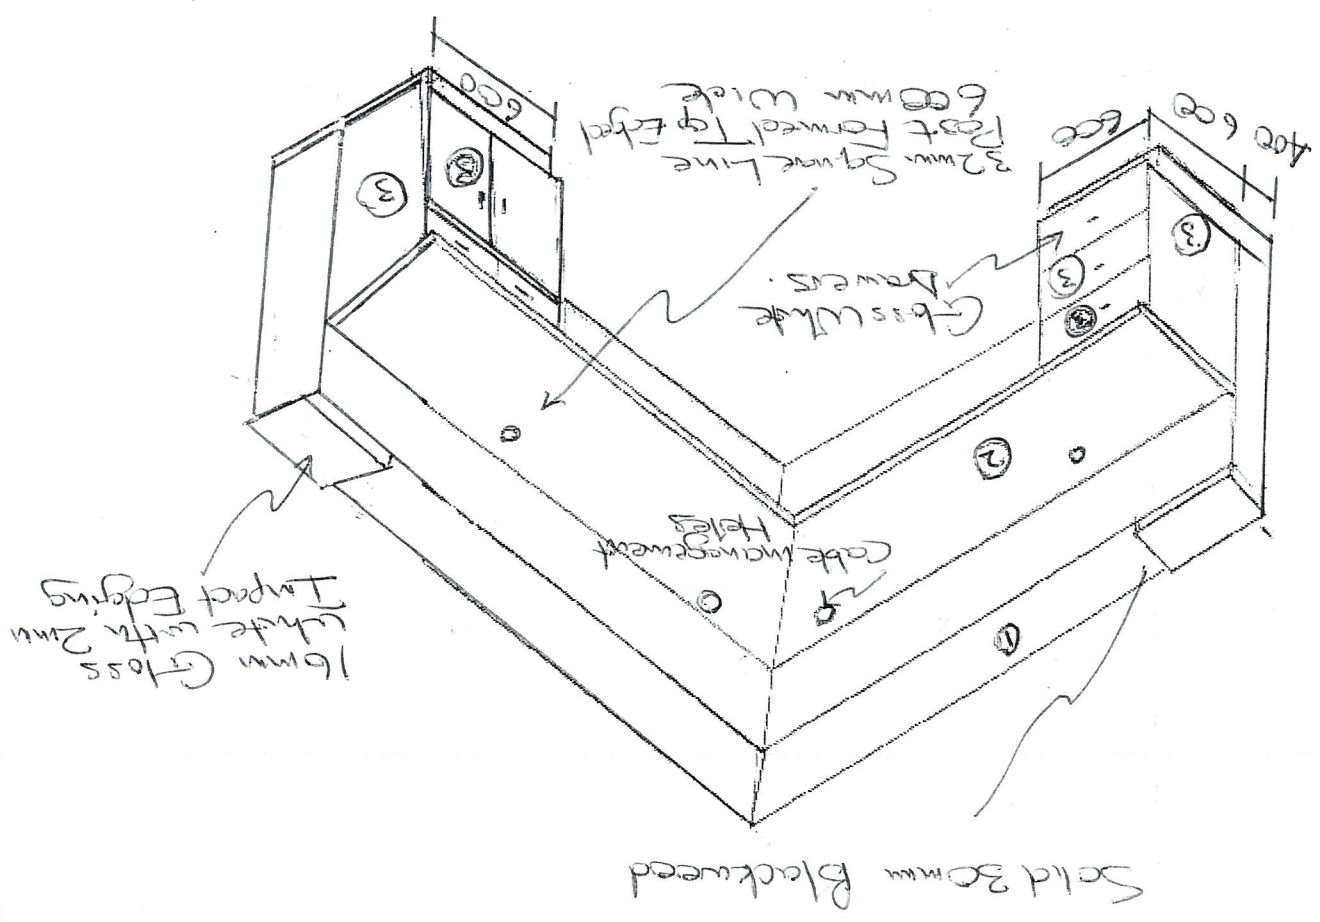

Pharmlet Stand

16x16mm Solid Blockwood Edging Fixed to Melaply

Detail "A"

16mm Melaply White

4x75φ wheels with Brake and Pivot function.

16mm Melaply white Beading

16mm White Melaply

1100

16mm Gloss White MDF Board

See Detail A

A

A

400

See Detail B

B

11 inch Smart Touchscreen Tablet

Detail "B"

30x16mm Solid Block Sprayed with 2 Part Clear Varnish Fixed to MDF Gloss White 16mm Board


16mm Gloss MDF

4pk Cable Management


700

BAG STORAGE LOCKER


2 X Concealed
Hinges per Door

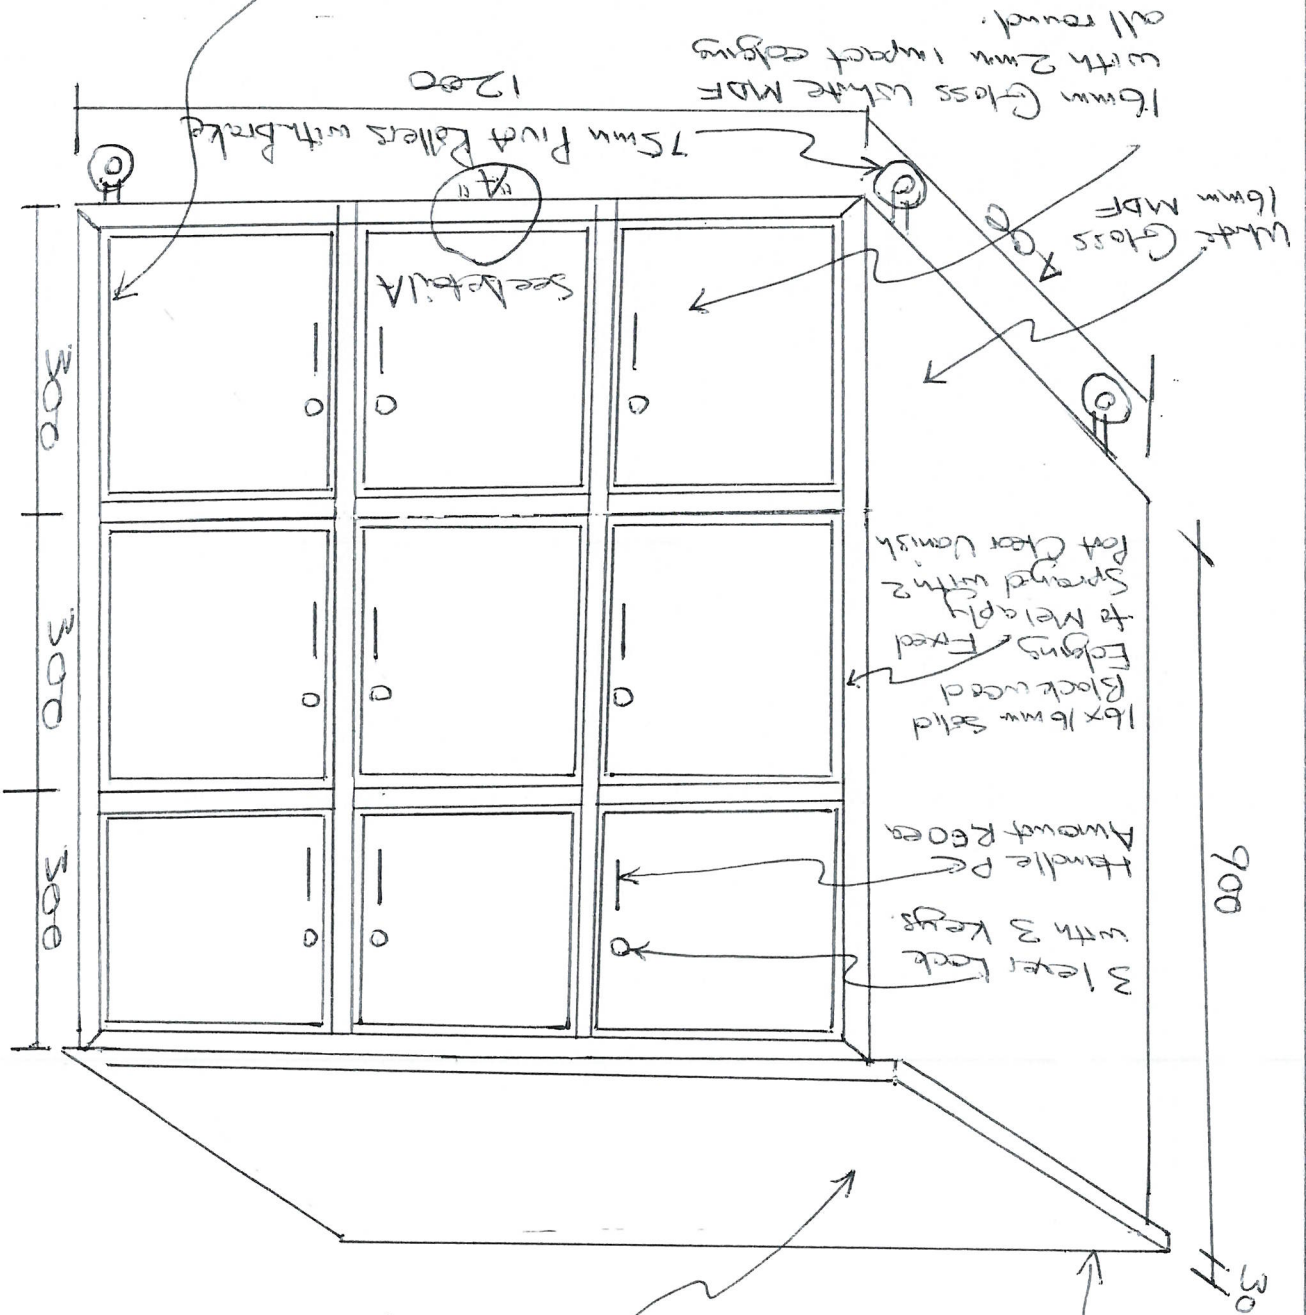

16mm Melaply white
Backing Board
30mm Solid Blackwood Sprayed with 2 coats Clear Varnish fixed to Cupboard.

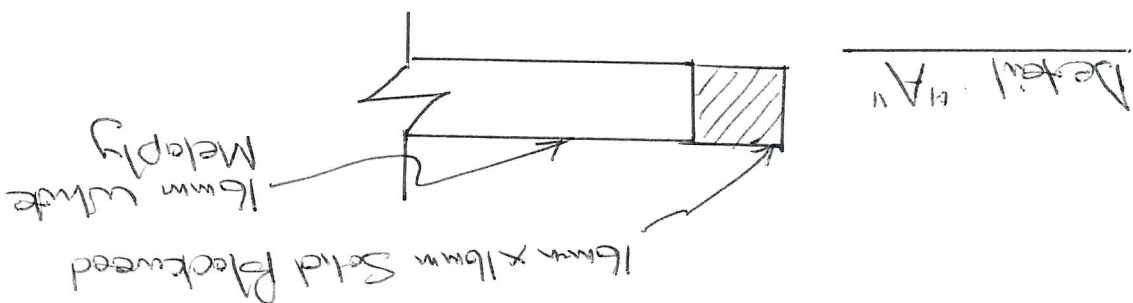

Security Desk 2 No. Required

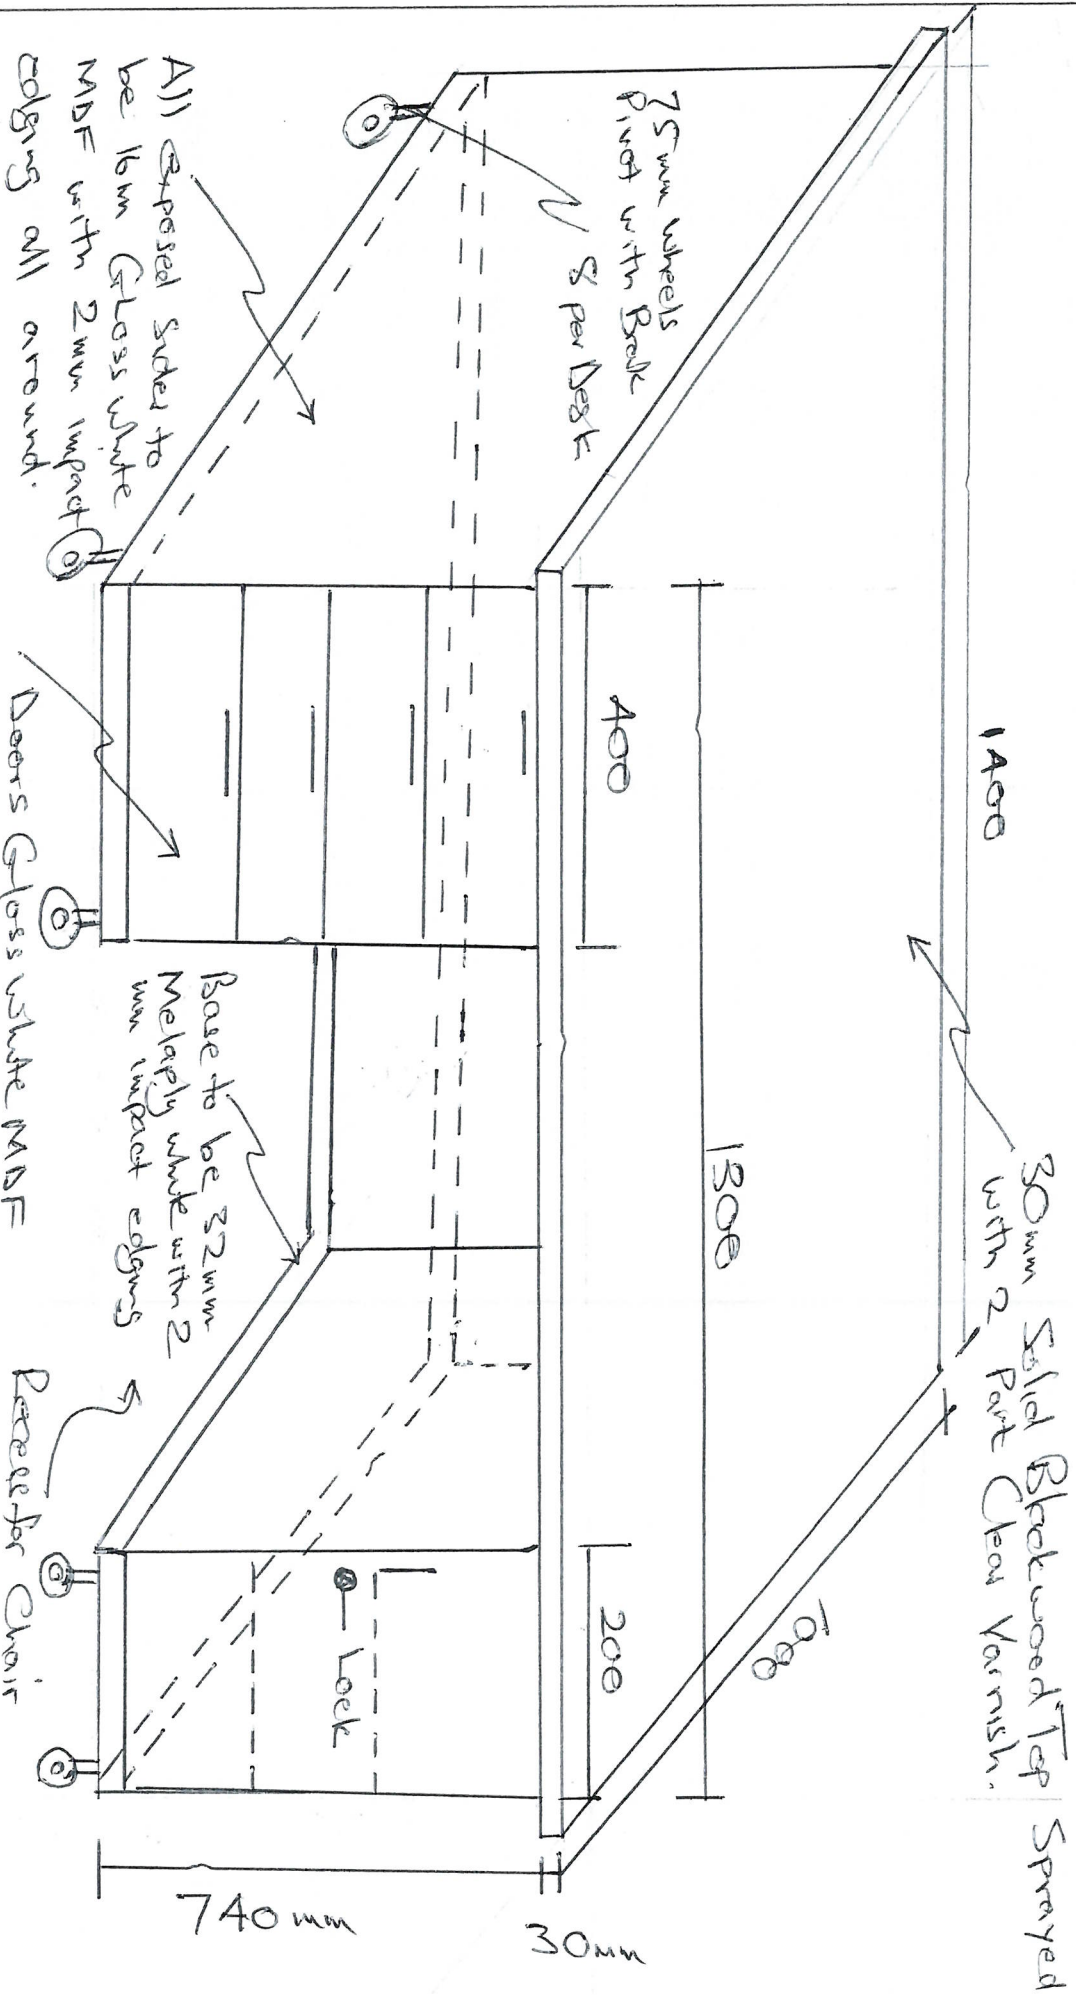

N.T.S

DRAWING No. TAG-006

Security Desk Rear View

Blackwood Slots to be sprayed to a 2 part clear varnish

22x30mm Solid Blackwood Slots fixed to Gloss MDF @ max 70mm centre

16mm MDF white Gloss cut to shape and fitted to rear of Desk

16mm white Gloss @ MDF

16mm white Gloss MDF

8x75mm Ø pivot wheels with Brake per desk

N.T.S

DRAWING No. TAG007

