



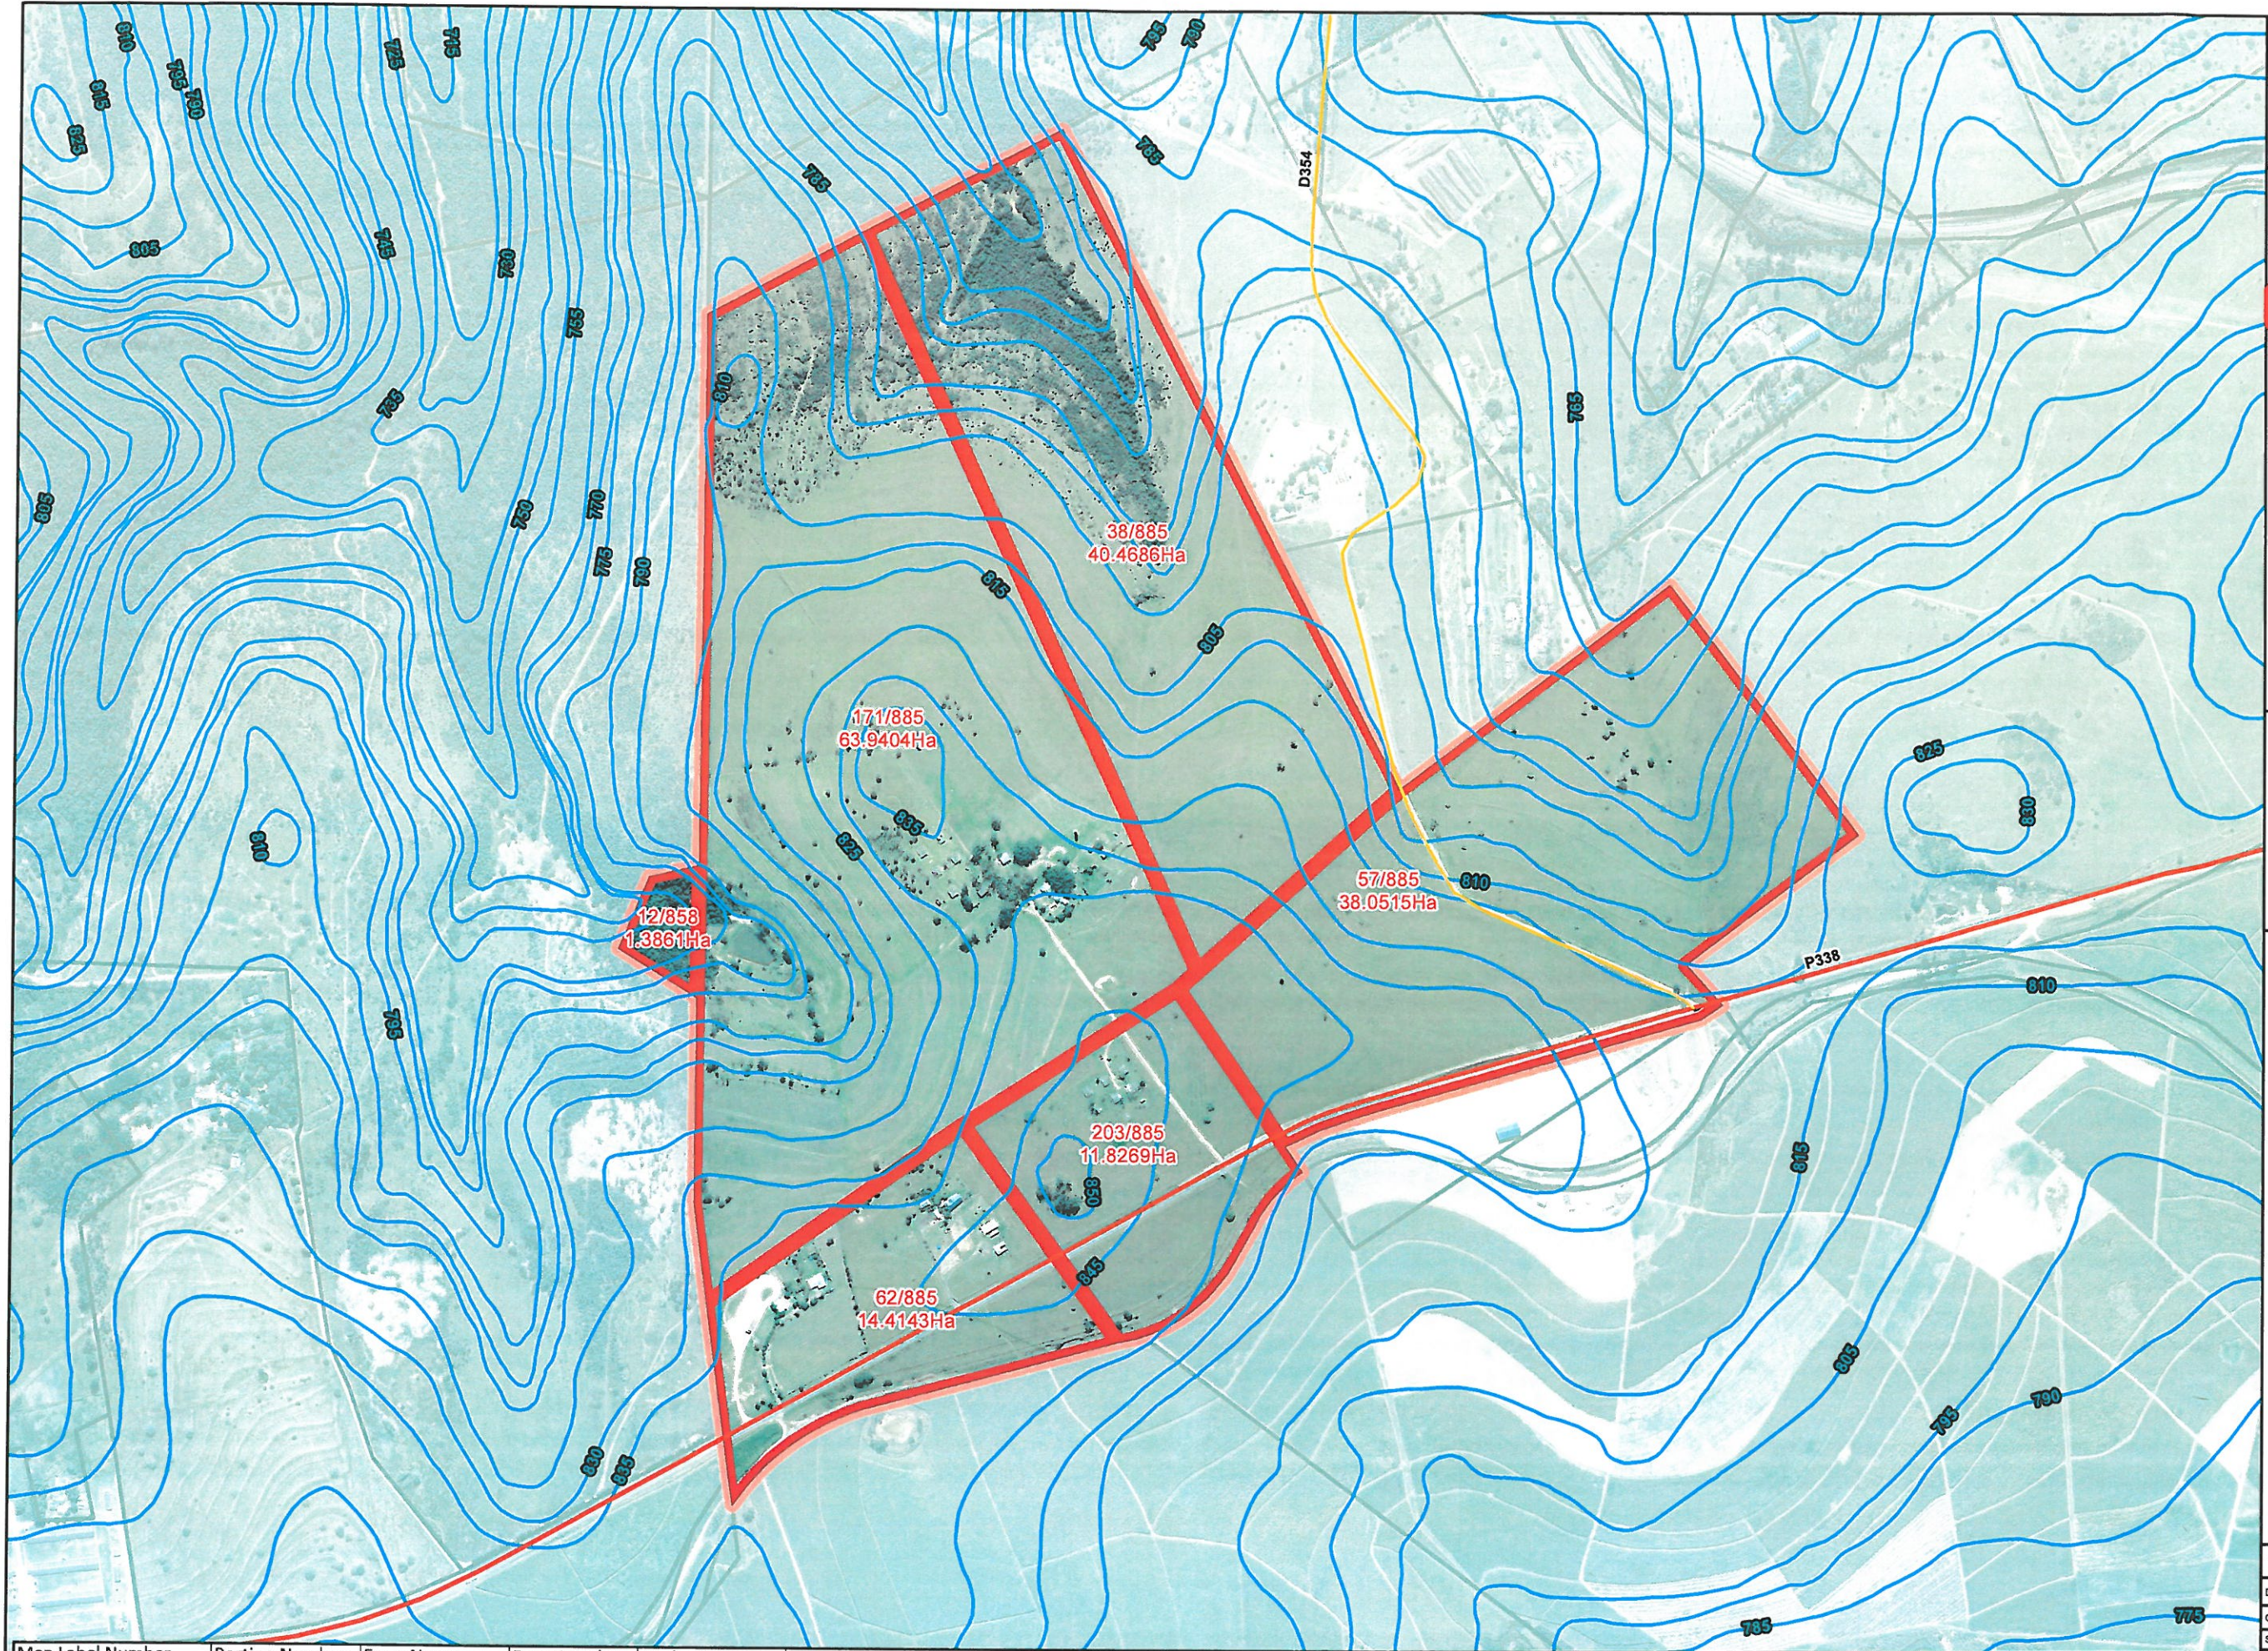

UMLAAS GATES
AERIAL CADASTRAL MAP

Legend


- 5 meter contours
- Umlaas Gates Properties
- Surrounding Cadastral

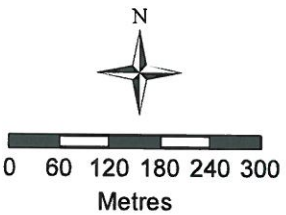

NOTE:
ORTHOPHOTO DATE:2016
CONTOURS: 5 METER INTERVAL

Map Label Number	Portion Number	Farm Name	Farm Number	21 digit SG code	Surveyor General Number	Property Extent (As per title deed)	REG Division	Local Municipality	Owner Company Type	Owner Name	Title Deed Number	Registration
1	12 (of 9)	Uitvlugt	858	N0FT00000000085800012	S/373F63	1.3861Ha	FT	Msunduzi	Private	David Henry Hutton	T3982/2004	R
2	38	Vaalkop and Dadelfontein	885	N0FT00000000088500038	SV2F39	40.4686Ha	FT	Msunduzi	Private	David Henry Hutton	T3982/2004	R
3	Rem of 57	Vaalkop and Dadelfontein	885	N0FT00000000088500057	2418/1970	38.0515Ha	FT	Msunduzi	Private	David Henry Hutton	T3982/2004	R
4	Rem of 62	Vaalkop and Dadelfontein	885	N0FT00000000088500062	SV2F69	14.4143Ha	FT	Msunduzi	Private	James David Naysmith	T63200/2006	R
5	171	Vaalkop and Dadelfontein	885	N0FT00000000088500171	1065/1941	63.9404Ha	FT	Msunduzi	Private	David Henry Hutton	T3982/2004	R
6	203 (of 190)	Vaalkop and Dadelfontein	885	N0FT00000000088500203	V/196F13	11.8269Ha	FT	Msunduzi	Company	Jarax Proprietary Limited	T19397/2018	R

PROJECT TITLE: UMLAAS GATES
DRAWING TITLE: AERIAL CADASTRAL MAP
COORDINATE SYSTEM: WGS1984 HARTBEESTHOK 1994
SCALE: 1:9 000
DRAWN BY: SC
REVISION: 001
DATE: 2018/08/03
DRAWING NUMBER: 10824
APPROVED BY:
MHP
GEOAFRIKA
GROUP OF COMPANIES

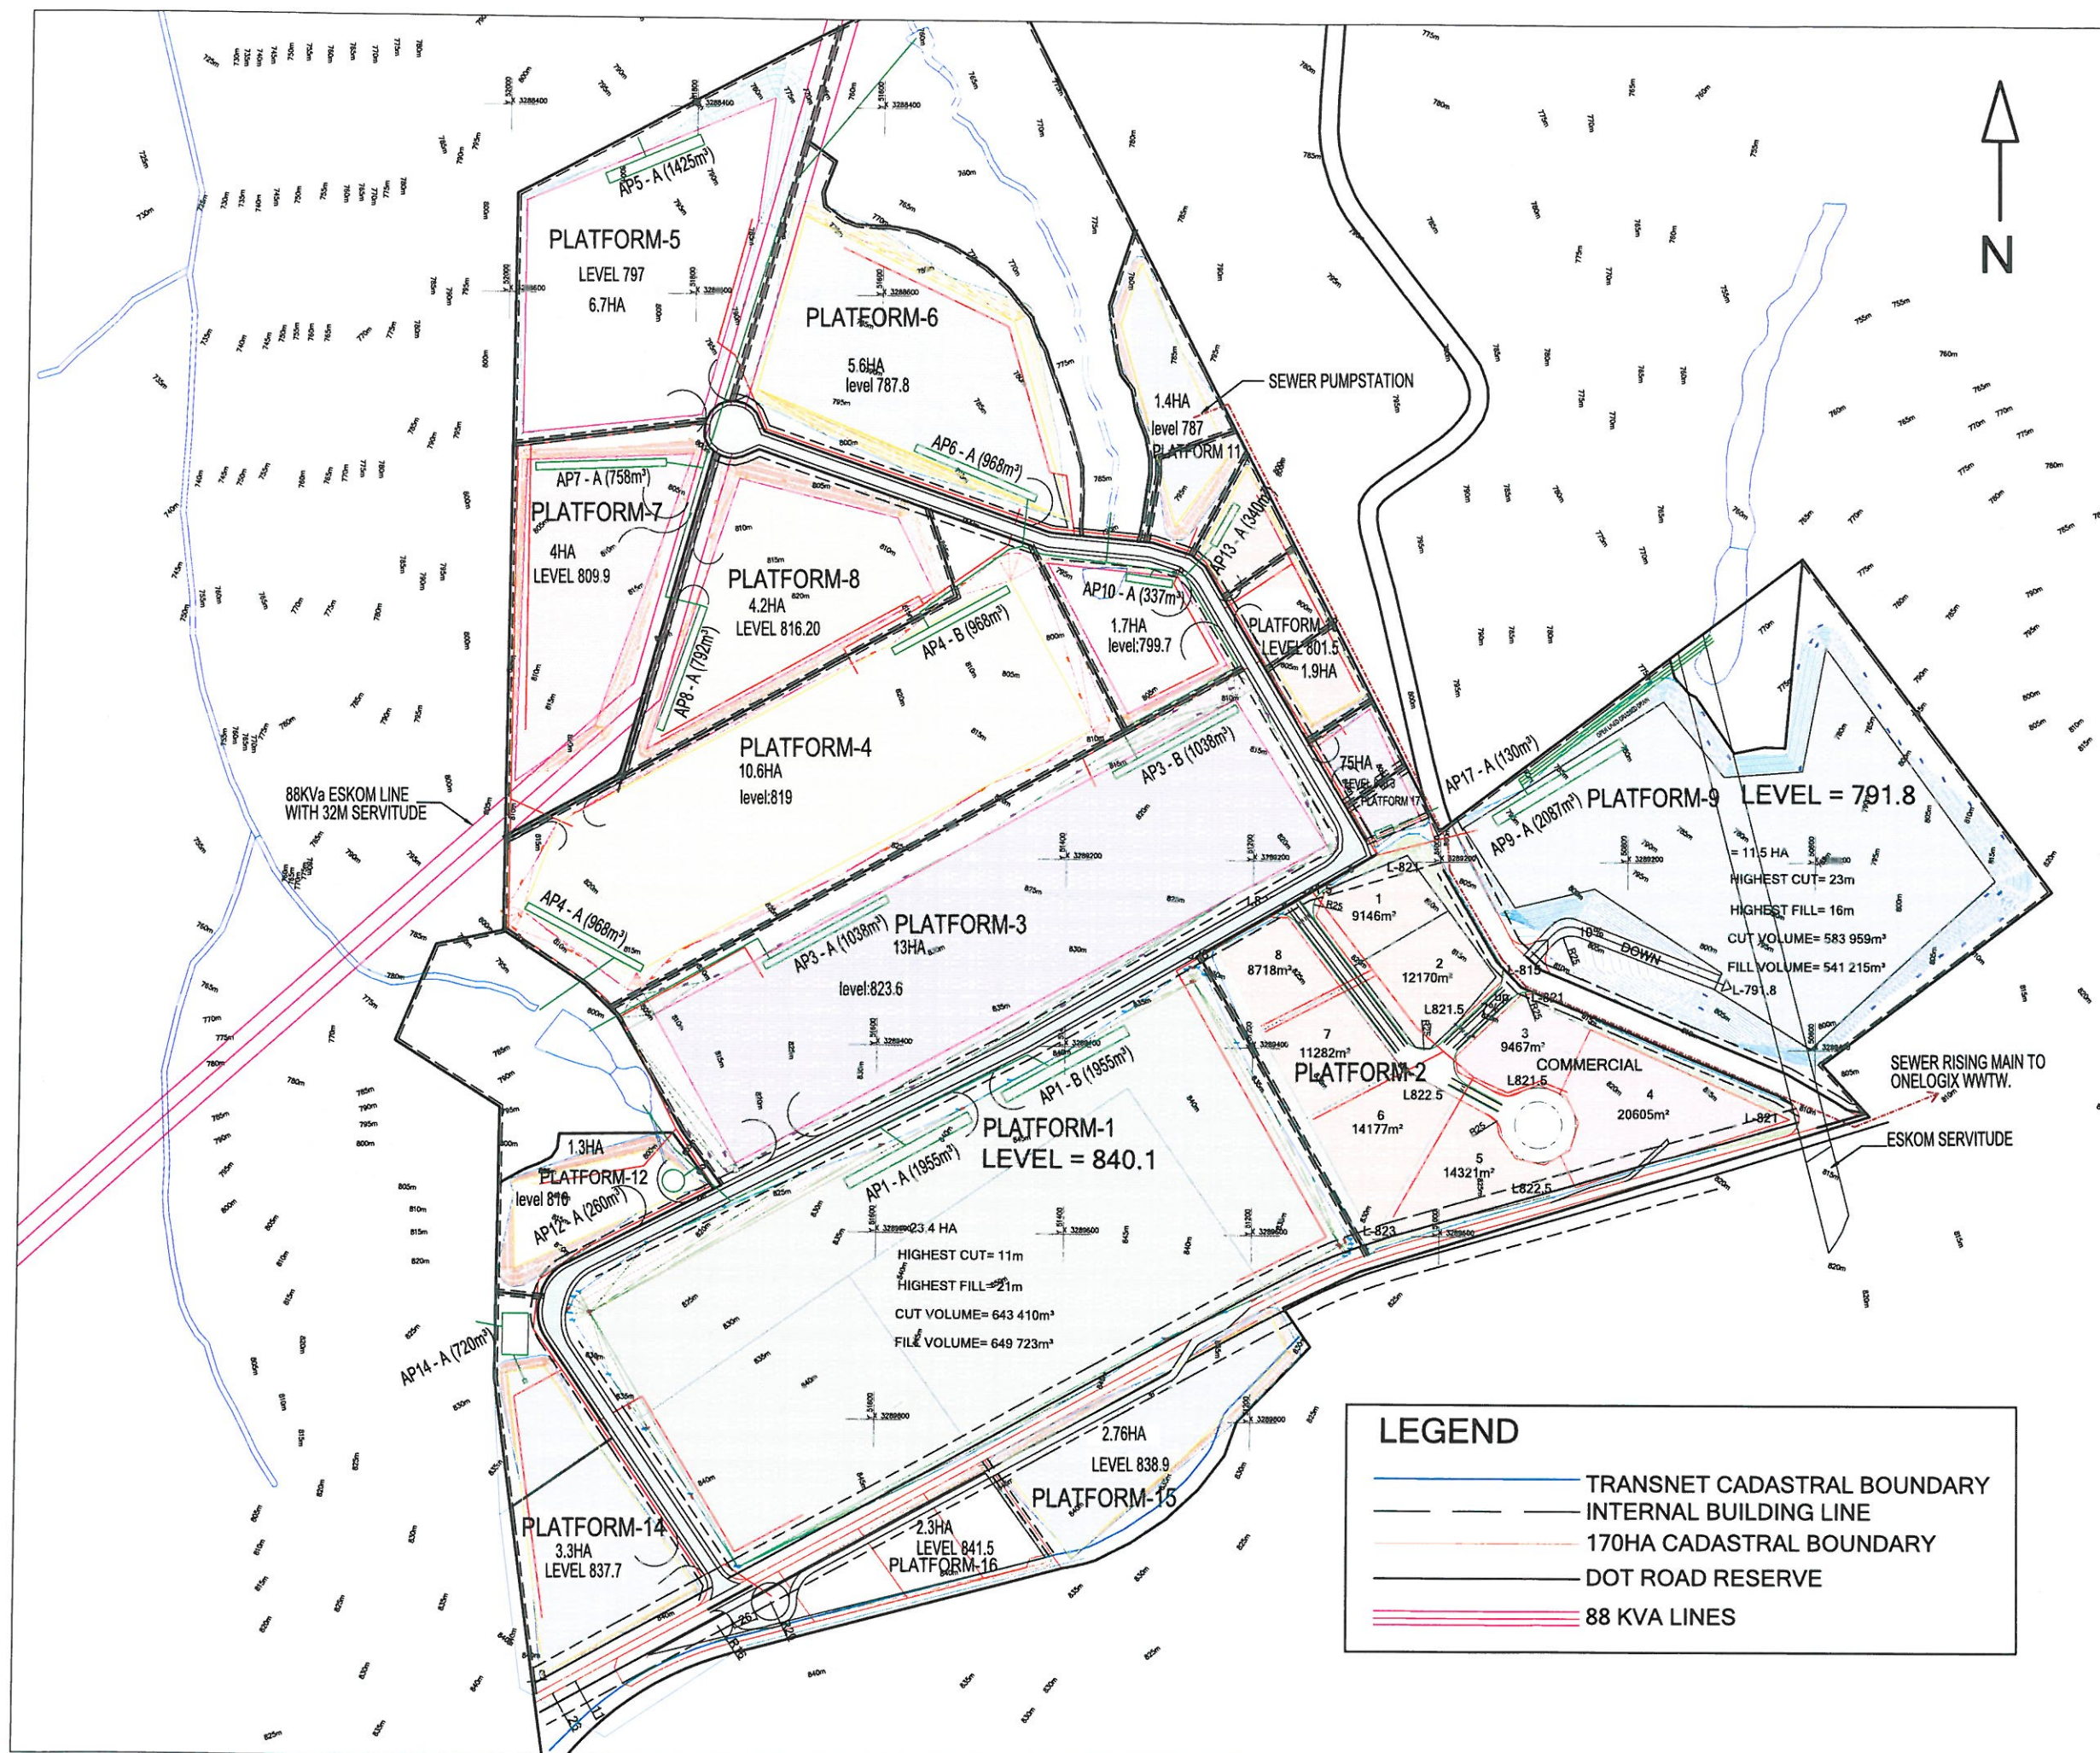

NOTES
1. ENGINEER TO INSPECT ALL COMPONENTS.

STAMPED BY PLANS APPROVAL COMMITTEE

REV	DATE	DESCRIPTION
10	2018/08/2	ISSUED FOR INFORMATION

CHECKED BY CONSULTANT
SIGN:

CHECKED BY PROJECT LEADER
SIGN:

UMSUNGULI PROJECT MANAGEMENT.

PO BOX 68 TEL : 033-330 8386
MERRIVALE FAX : 086-667 9713
KZN
3291

PROJECT
UMLAAS GATES

DRAWING
GENERAL LAYOUT

DRAWN BY R HARRIE	DESIGN BY B DU PLESSIS	CHECKED J CRONJE
----------------------	---------------------------	---------------------

SCALE: N.T.S	PROJECT TYPE CIVIL	DATE: 2018/08/02
-----------------	-----------------------	---------------------

DRAWING No: UPM075-001	REVISION REV 10
---------------------------	--------------------

CLIENT DRAWING NUMBER