

REFERENCE DRAWINGS

DRAWING No.	TITLE/DESCRIPTION	SOURCE

NOTES:
 2. GENERAL
 2.1 NO SCALING OF DIMENSIONS IS PERMITTED.

REFERENCE DRAWINGS

- FOR CANAL DETAILS SEE DRAWING H121642-013-10-035-0006-001

REV	DATE	DESCRIPTION	NAME	SIGNATURE
A	16/05/16	CLIENT REVIEW		

CONSULTING ENGINEER APPROVAL

CONSULTING ENGINEER		DRAWING No.	
DESIGNED	B.VUMA	H121642-013-10-035-0005-001	
CHECKED	E. CARVALHO	DRAWN	E. CARVALHO
STRUCTURAL/MECHANICAL ENGINEER	NR	MECHANICAL ENGINEER	NR
ELECTRICAL ENGINEER	NR	S & P/C ENGINEER	NR
APPROVED			



UMGENI WATER APPROVAL

ENGINEERING SERVICES

































DESIGN ENGINEER	ENGINEERING MANAGER	OPERATIONS	
		NAME	DATE
ALAN KOCKOTT			



DARVILL SPW EXTENSIONS

WETLAND CREATION
 PROPOSED WETLAND AREA
 CHANNEL CROSS SECTIONS

FILE No.	SCALE	SHEET SIZE	SHEET
	AS SHOWN	A0	1 OF 2
CONTRACT No.	DRAWING No.	REVISION	
2013/136		A	

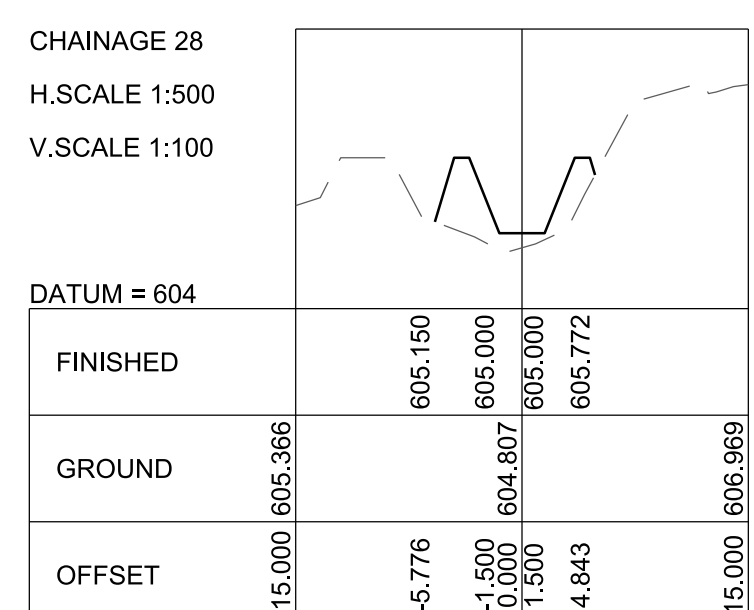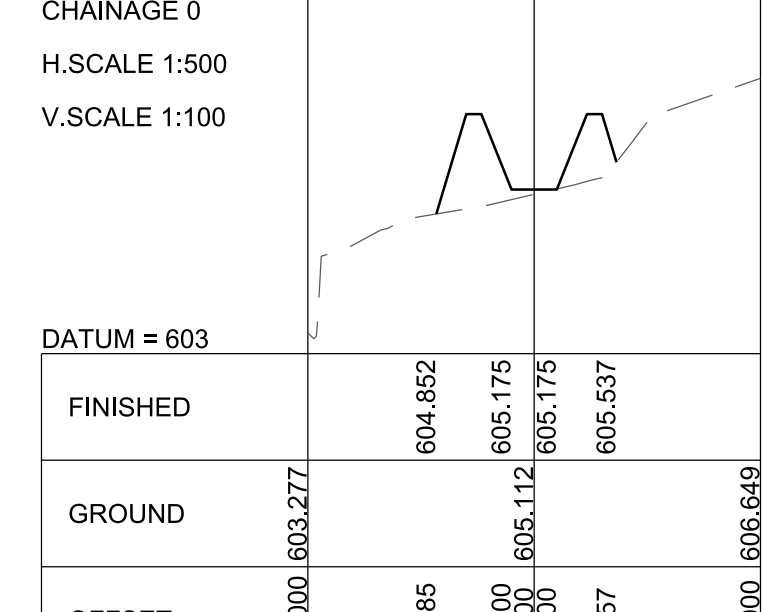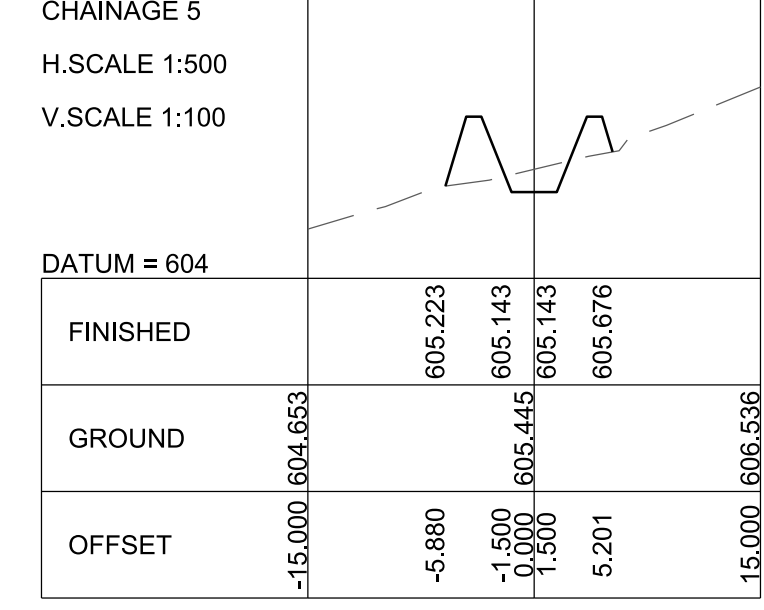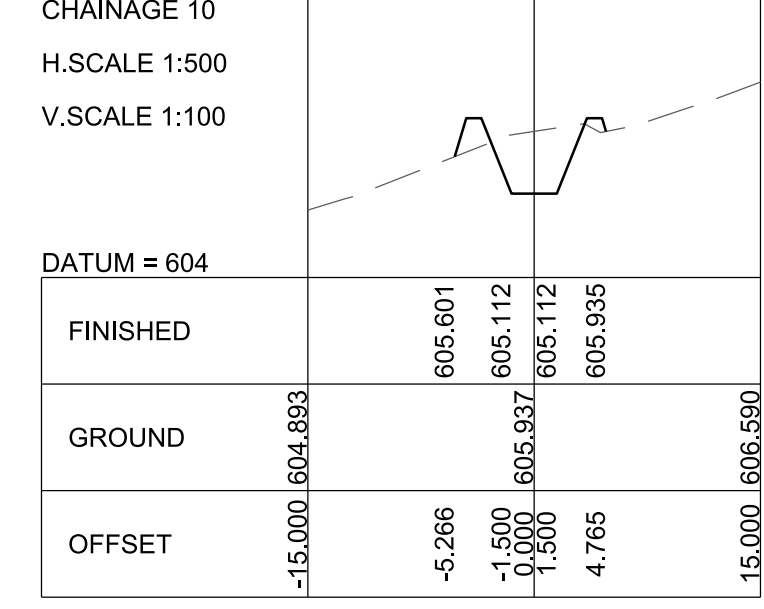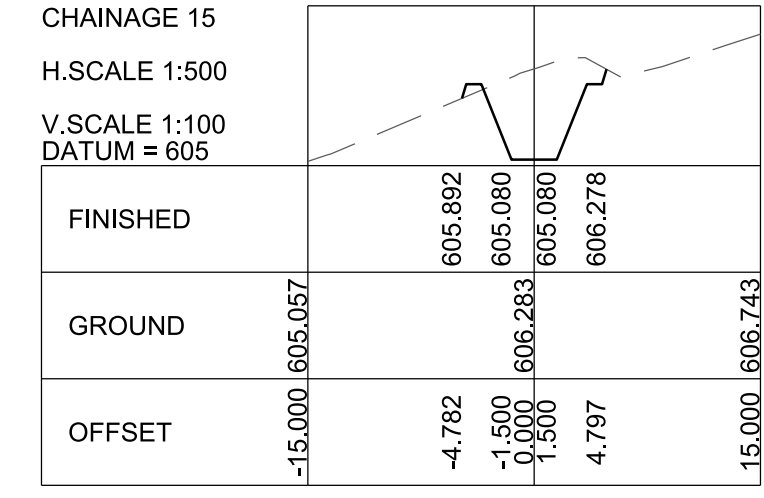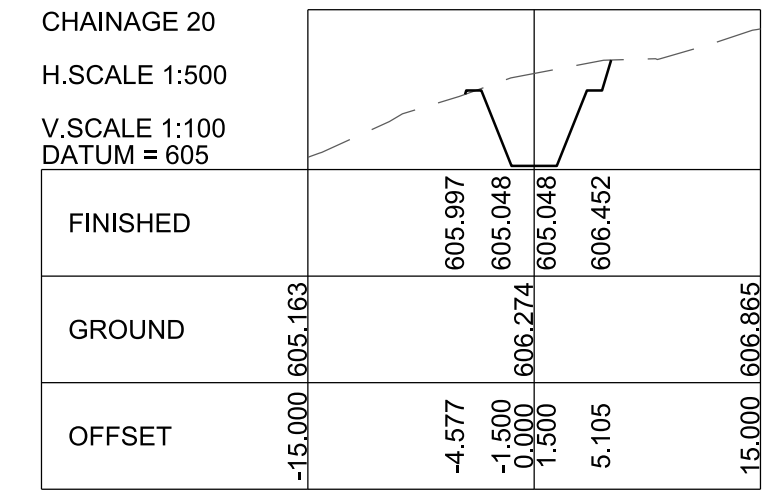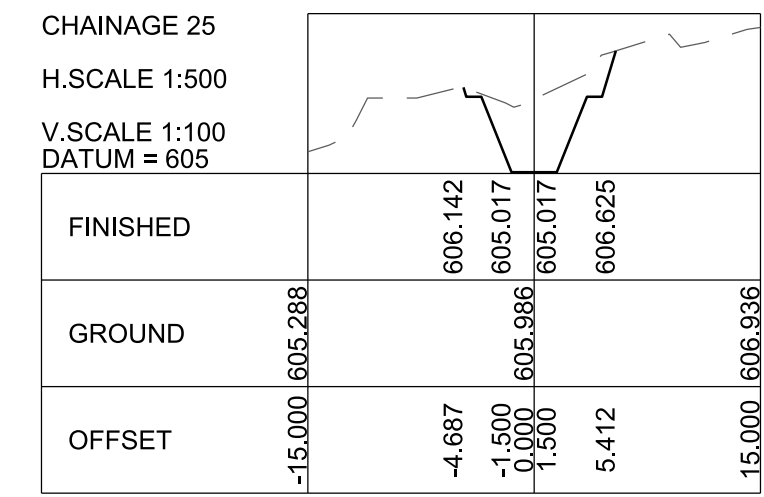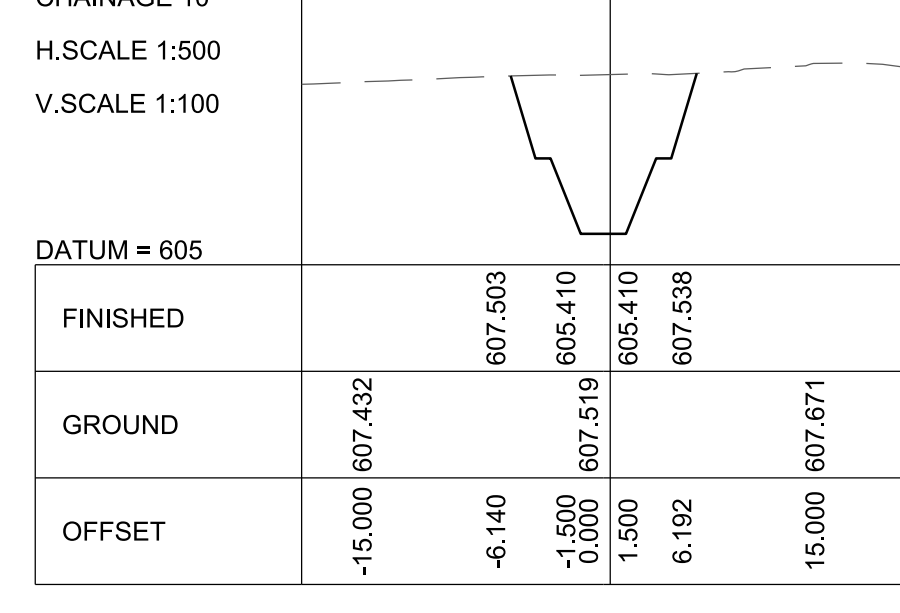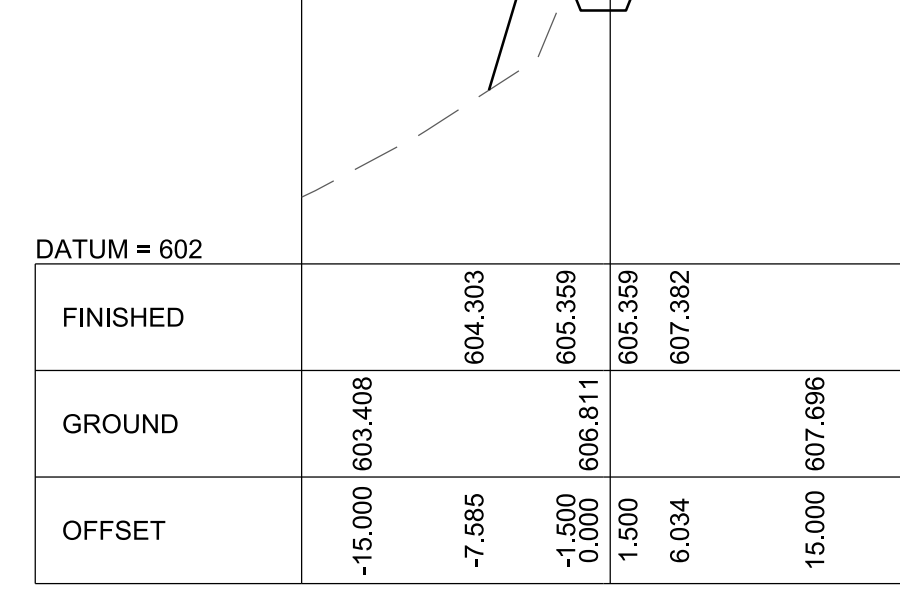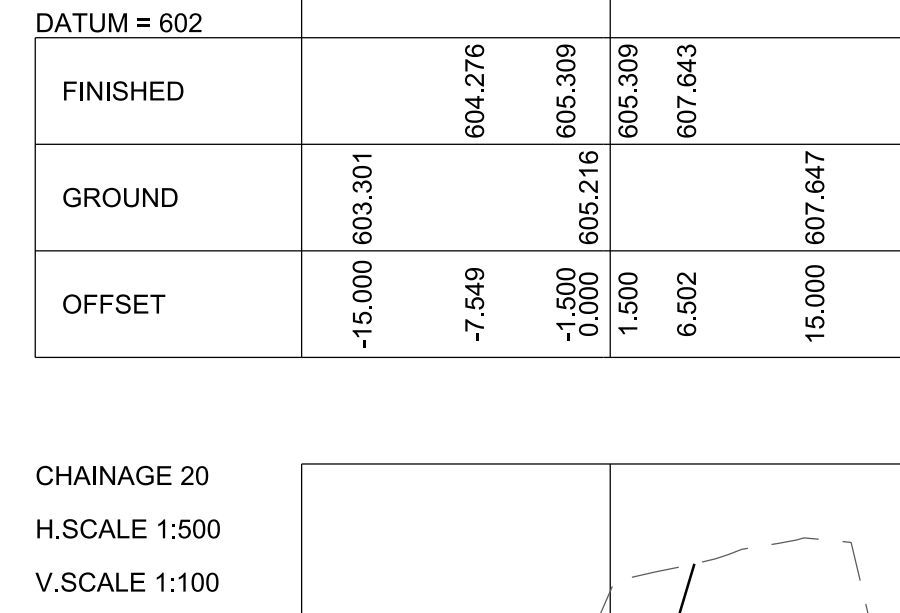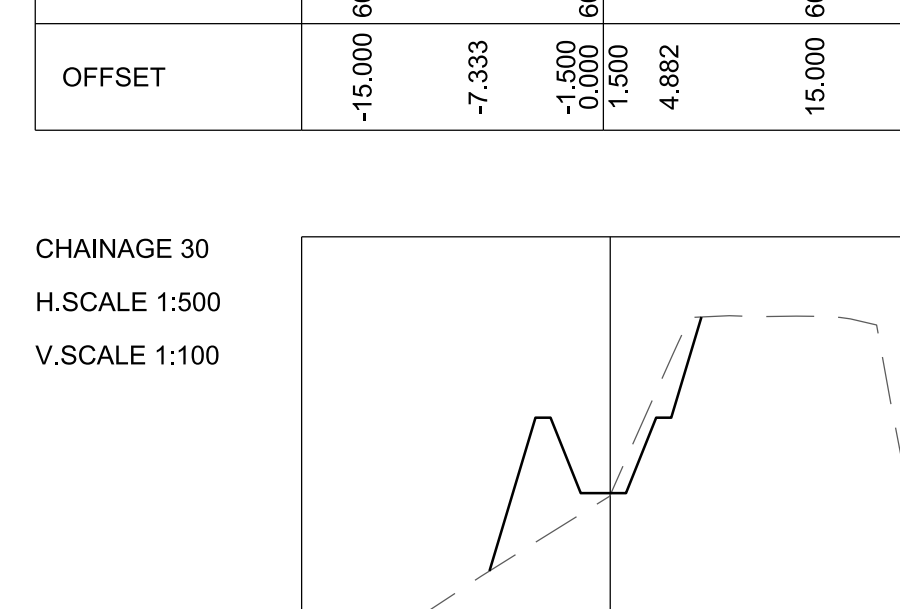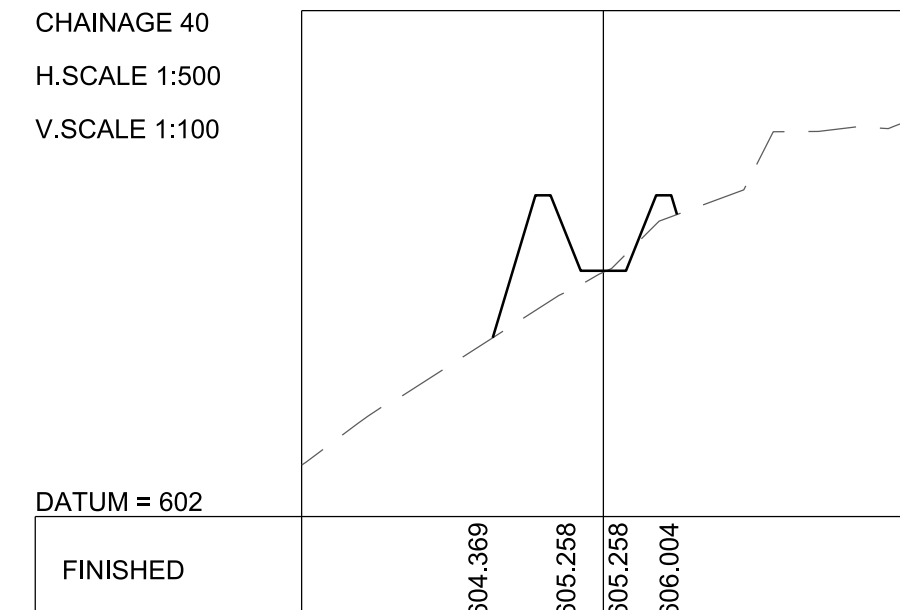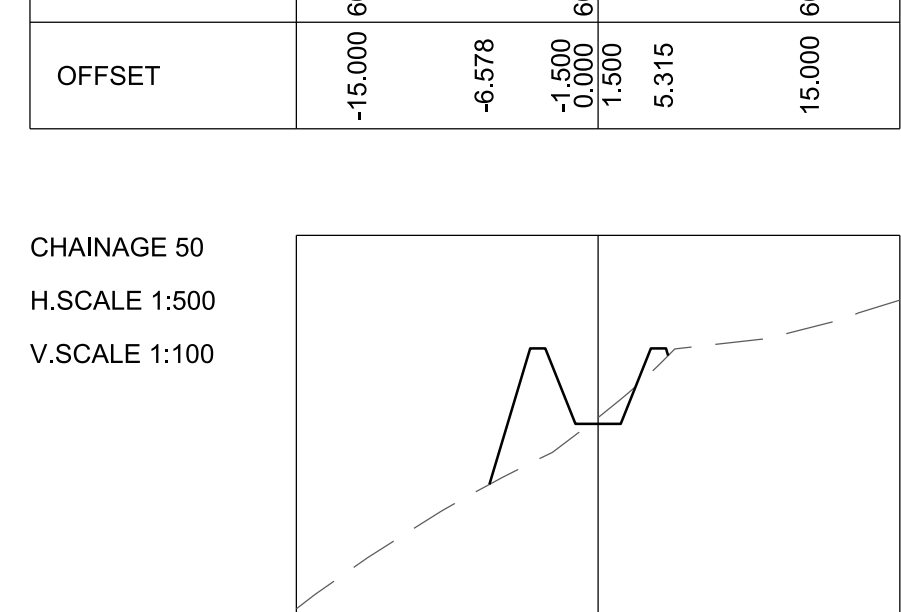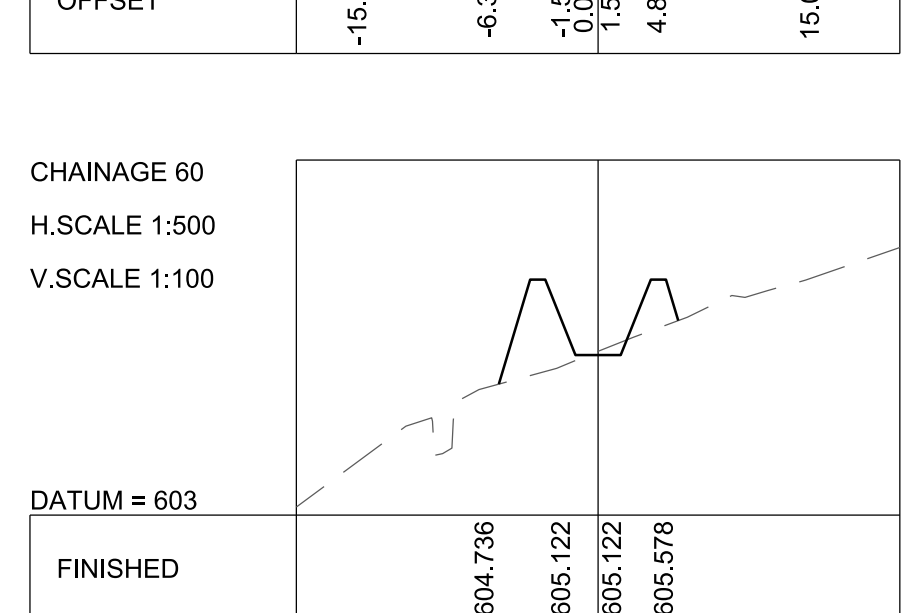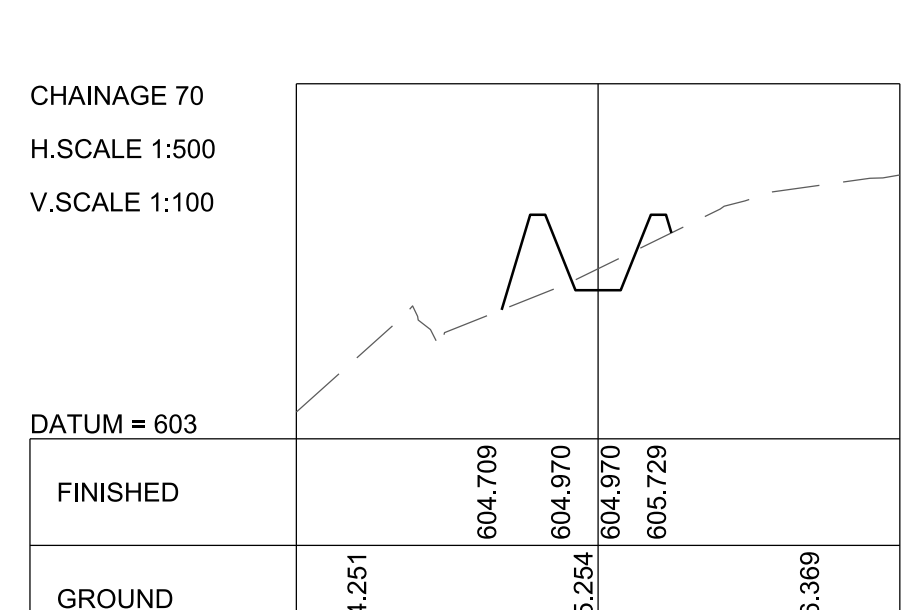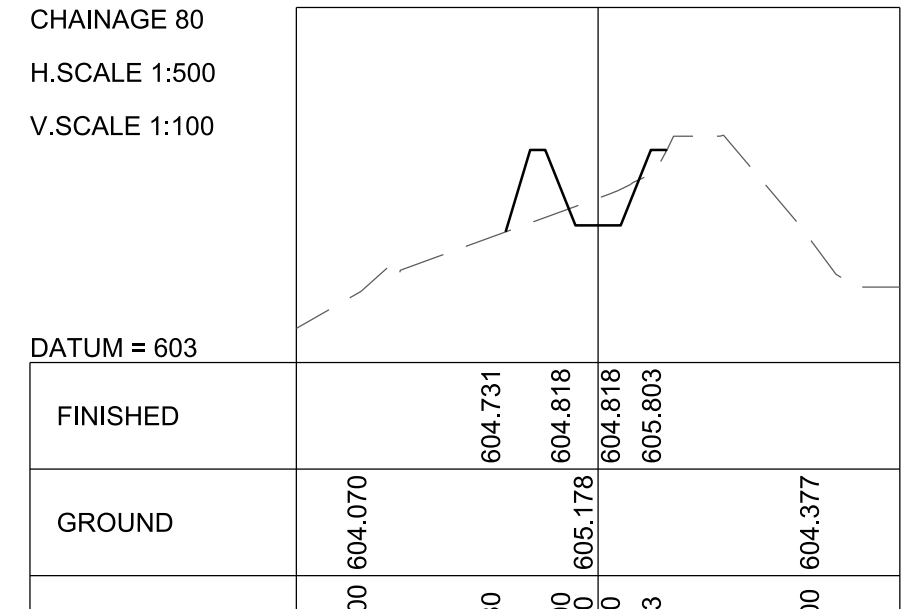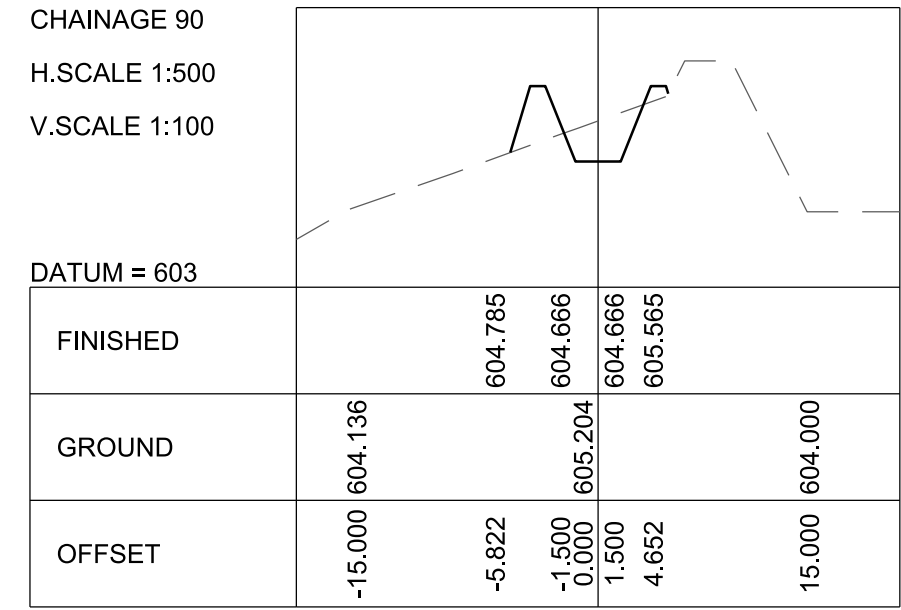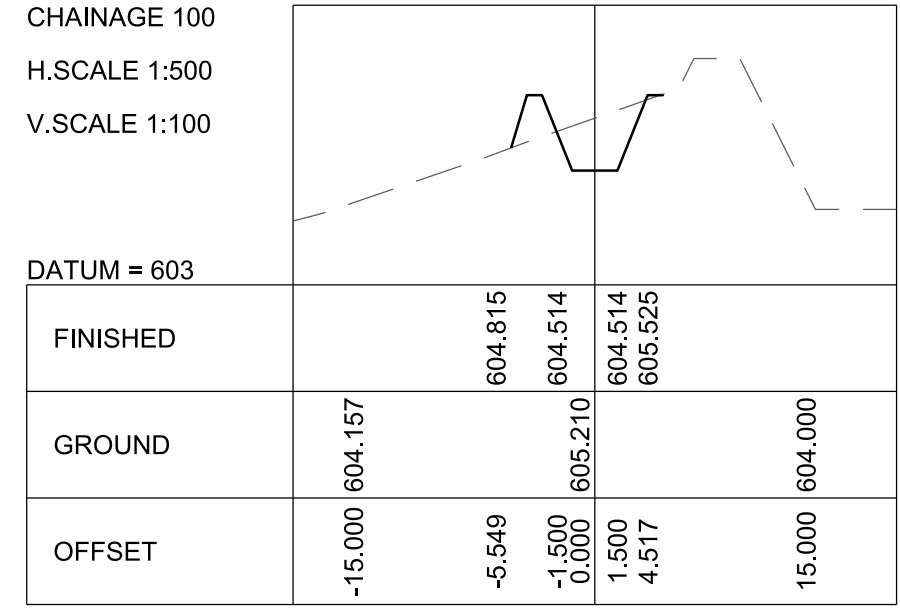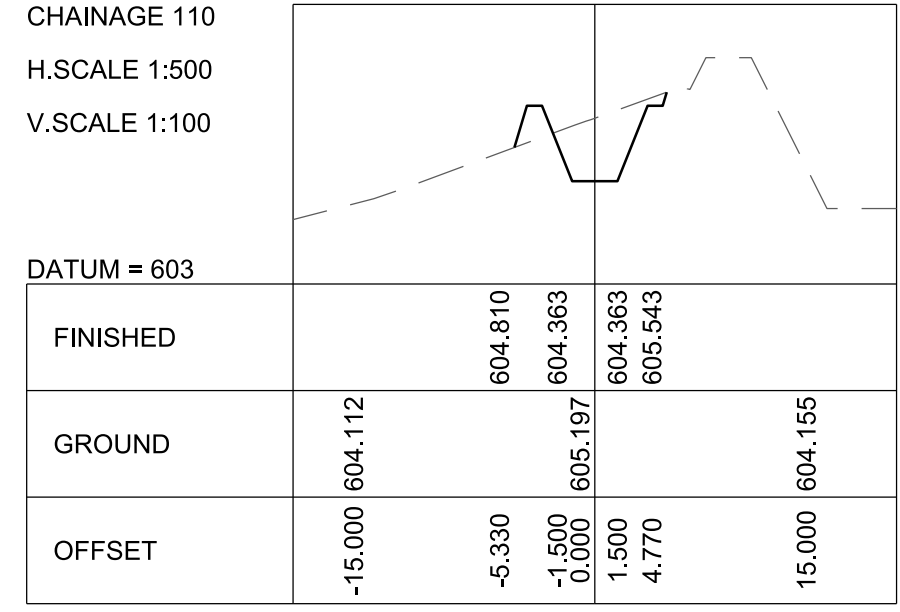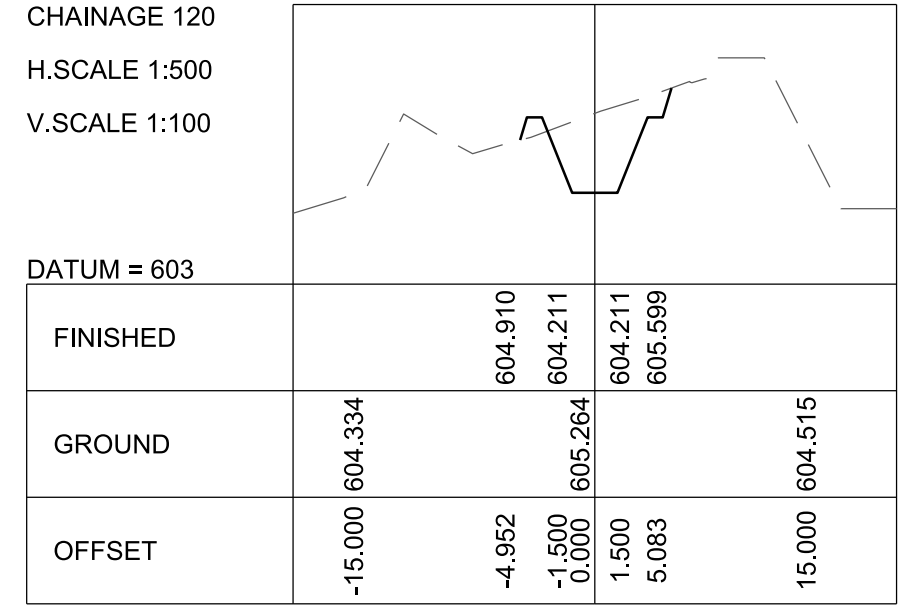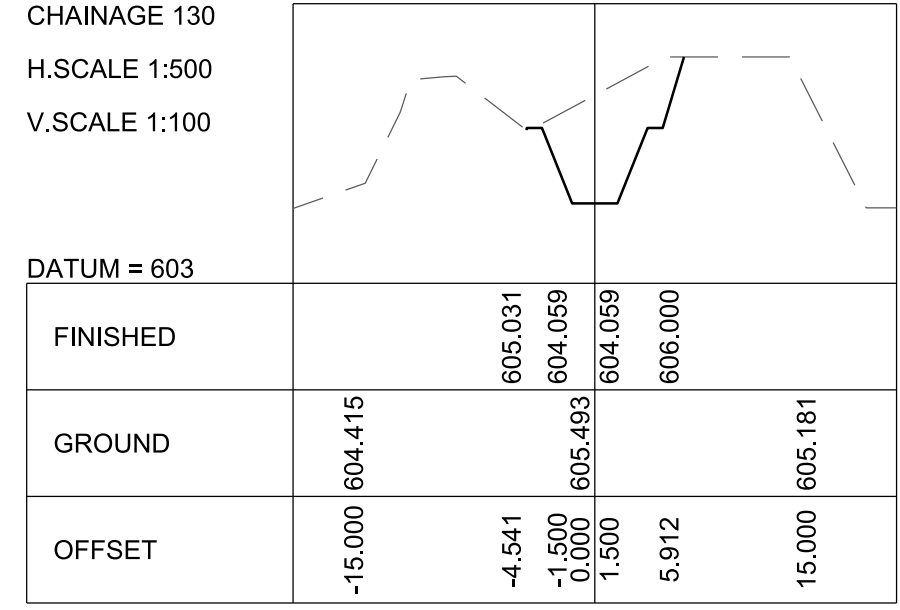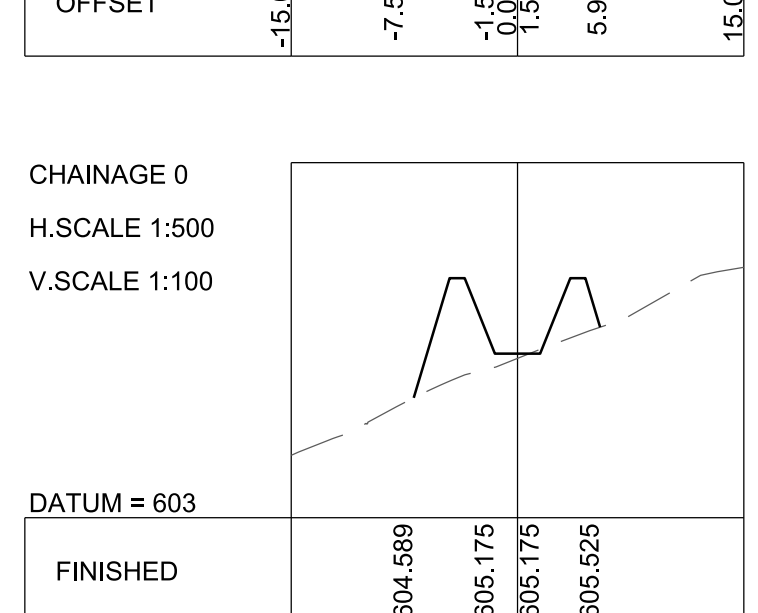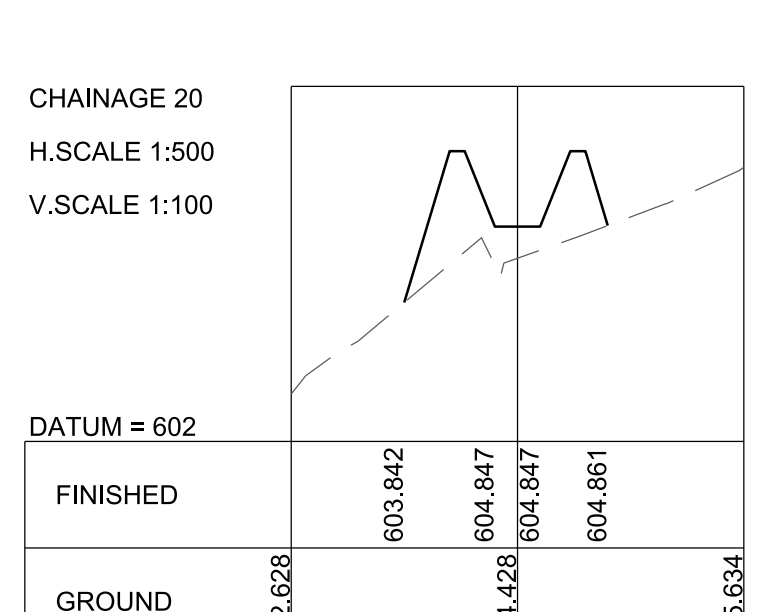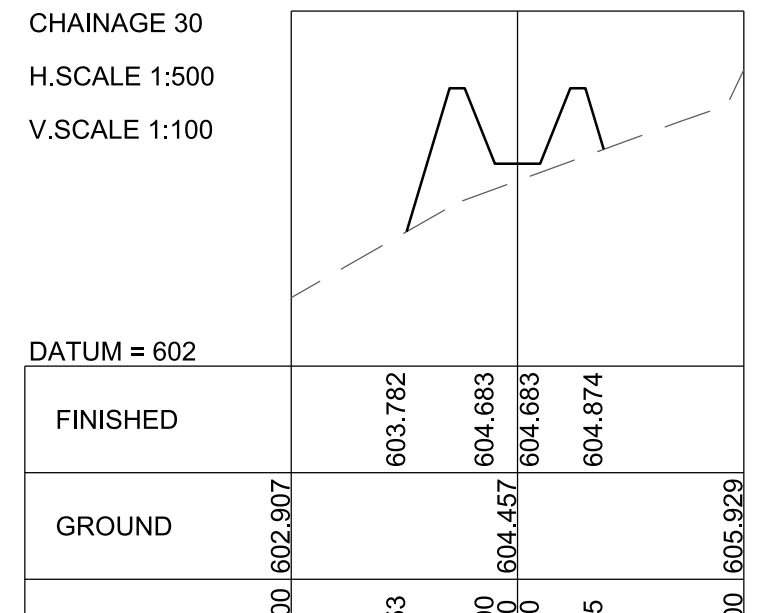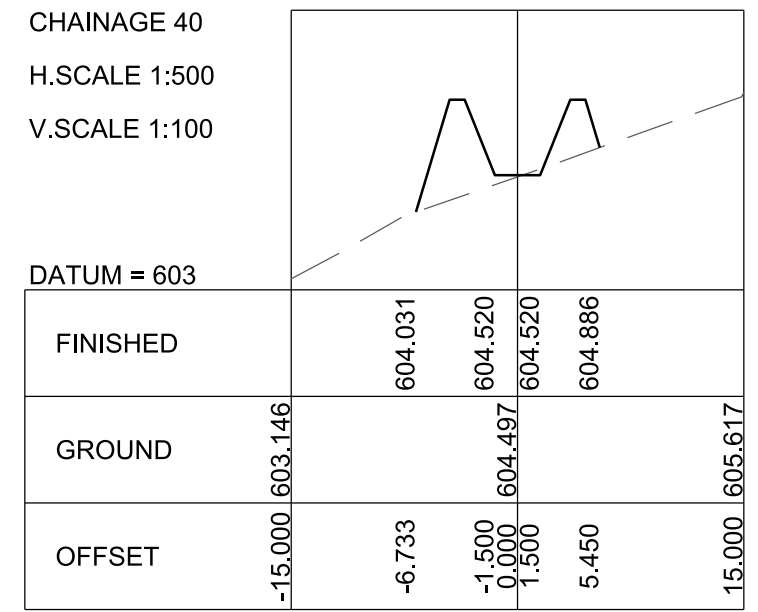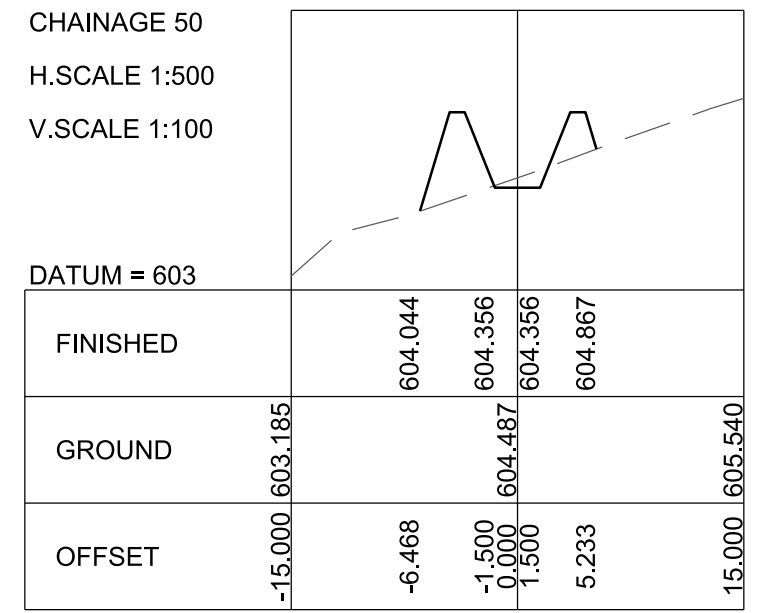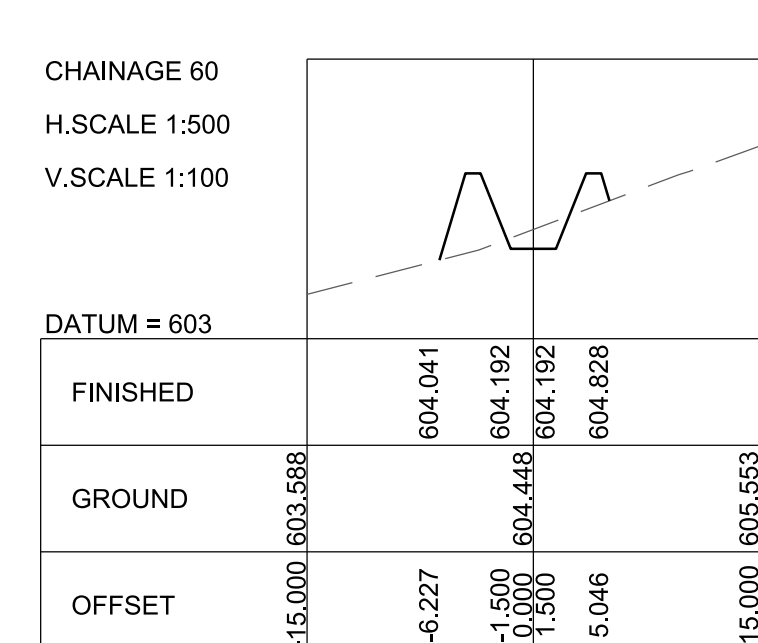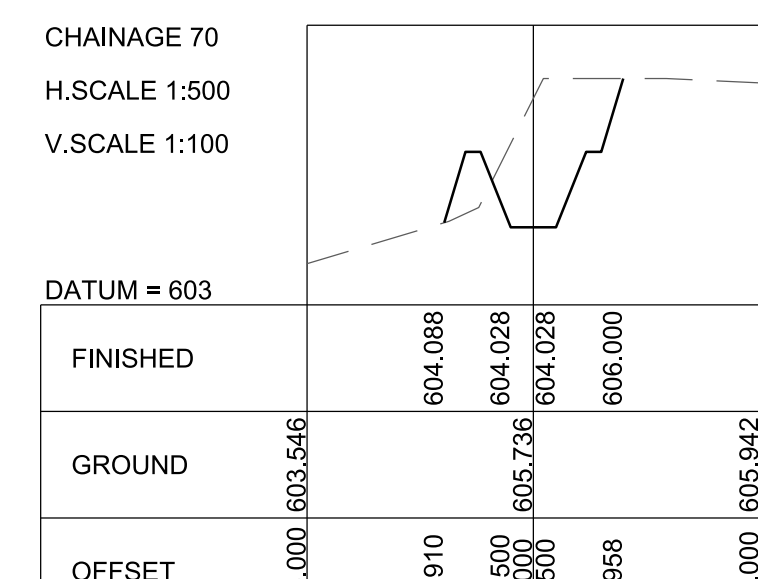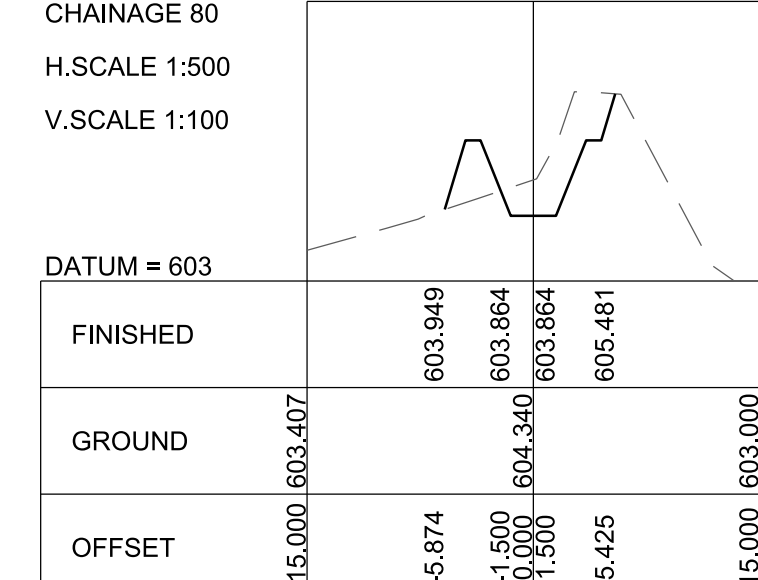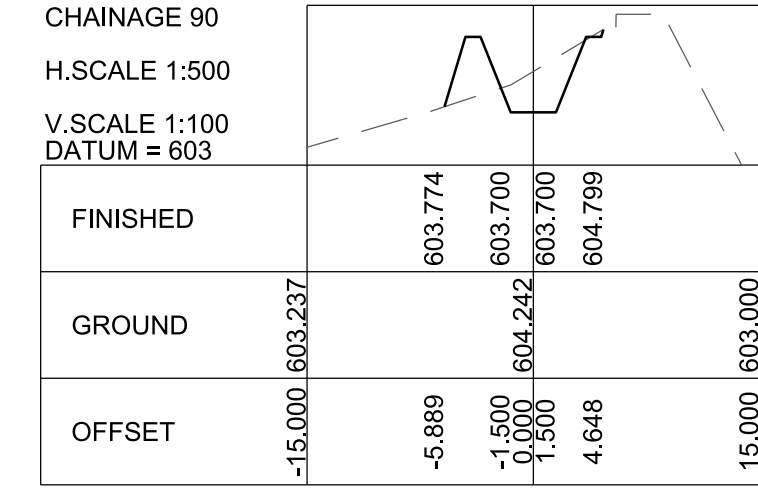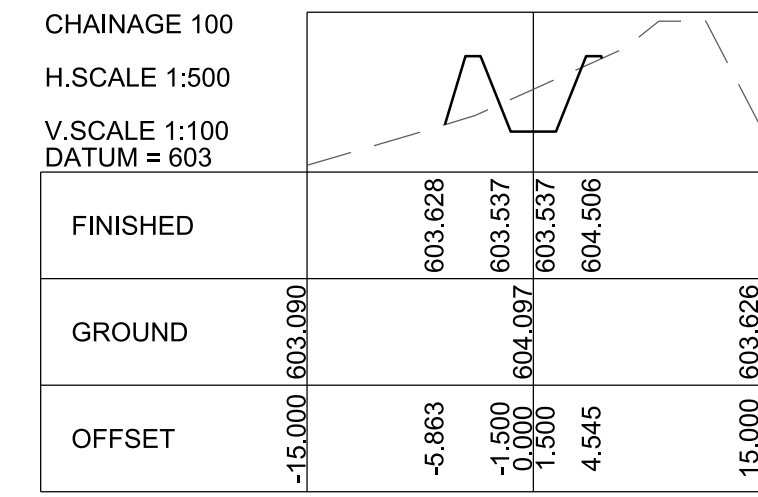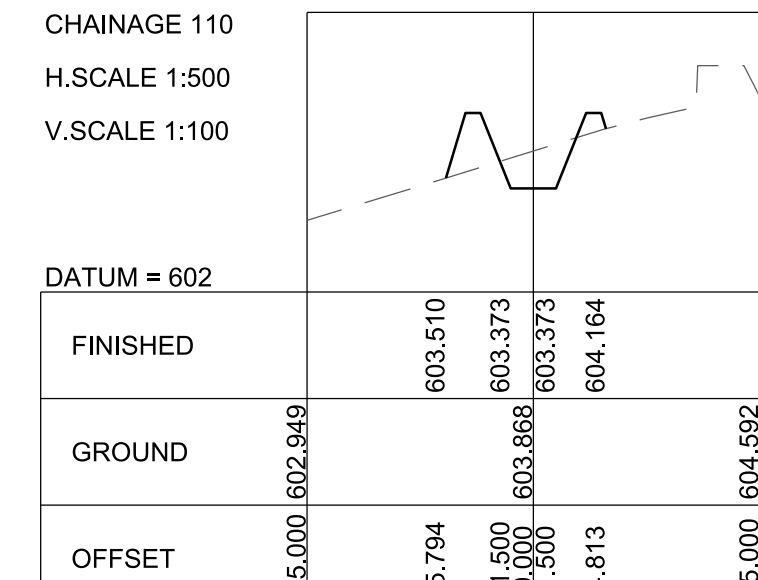

CROSS SECTION : OFFTAKE CANAL C1
 SCALE : AS SHOWN

CROSS SECTION : OFFTAKE CANAL C2
 SCALE : AS SHOWN

CROSS SECTION : OFFTAKE CANAL C3
 SCALE : AS SHOWN