

ROAD C1						ROAD C2							
No	Radius	TR In	TR Out	TAN In	TAN Out	Deflection	No	Radius	TR In	TR Out	TAN In	TAN Out	Deflection
0	0.00	0.00	0.00	0.00	0.00	0:00:00	0	0.00	0.00	0.00	0.00	0.00	0:00:00
1	10.00	0.00	0.00	2.69	2.69	30:05:17	1	16.00	0.00	0.00	4.82	4.82	33:32:35
2	16.00	0.00	0.00	4.44	4.44	31:00:03	2	0.00	0.00	0.00	0.00	0.00	0:00:00
3	0.00	0.00	0.00	0.00	0.00	0:00:00							


ROAD C1			
Position	SV	Y-Coord	X-Coord
PI0	0	54411.77	327507.92
BCC1	3.81	54444.98	327509.08
PI1	6.44	54447.24	327511.13
ECC1	9.06	54449.92	327511.28
BCC2	32.21	54473.03	327512.34
PI2	35.54	54477.48	327512.85
ECC2	40.87	54481.38	327515.44
PI3	58.83	54497.20	327501.92

ROAD C2			
Position	SV	Y-Coord	X-Coord
PI0	0	54465.77	327510.00
BCC1	5.18	54469.01	327504.83
PI1	9.86	54466.24	327500.01
ECC1	14.55	54469.09	3275496.12
PI2	24	54474.67	3275488.49

REFERENCE DRAWINGS		
DRAWING No.	TITLE/DESCRIPTION	SOURCE


- REFERENCE DRAWINGS**
- FOR SPILLWAY SECTIONS SEE DRAWING H121642-013-10-014-0002-001
  - FOR INLET STRUCTURE DETAILS SEE DRAWING H121642-013-10-014-0004-001 & H121642-013-10-014-0004-002
  - FOR INLET STRUCTURE DETAILS SEE DRAWING H121642-013-10-014-0005-001

REV	DATE	DESCRIPTION	NAME	SIGNATURE
A	16/05/16	CLIENT REVIEW		

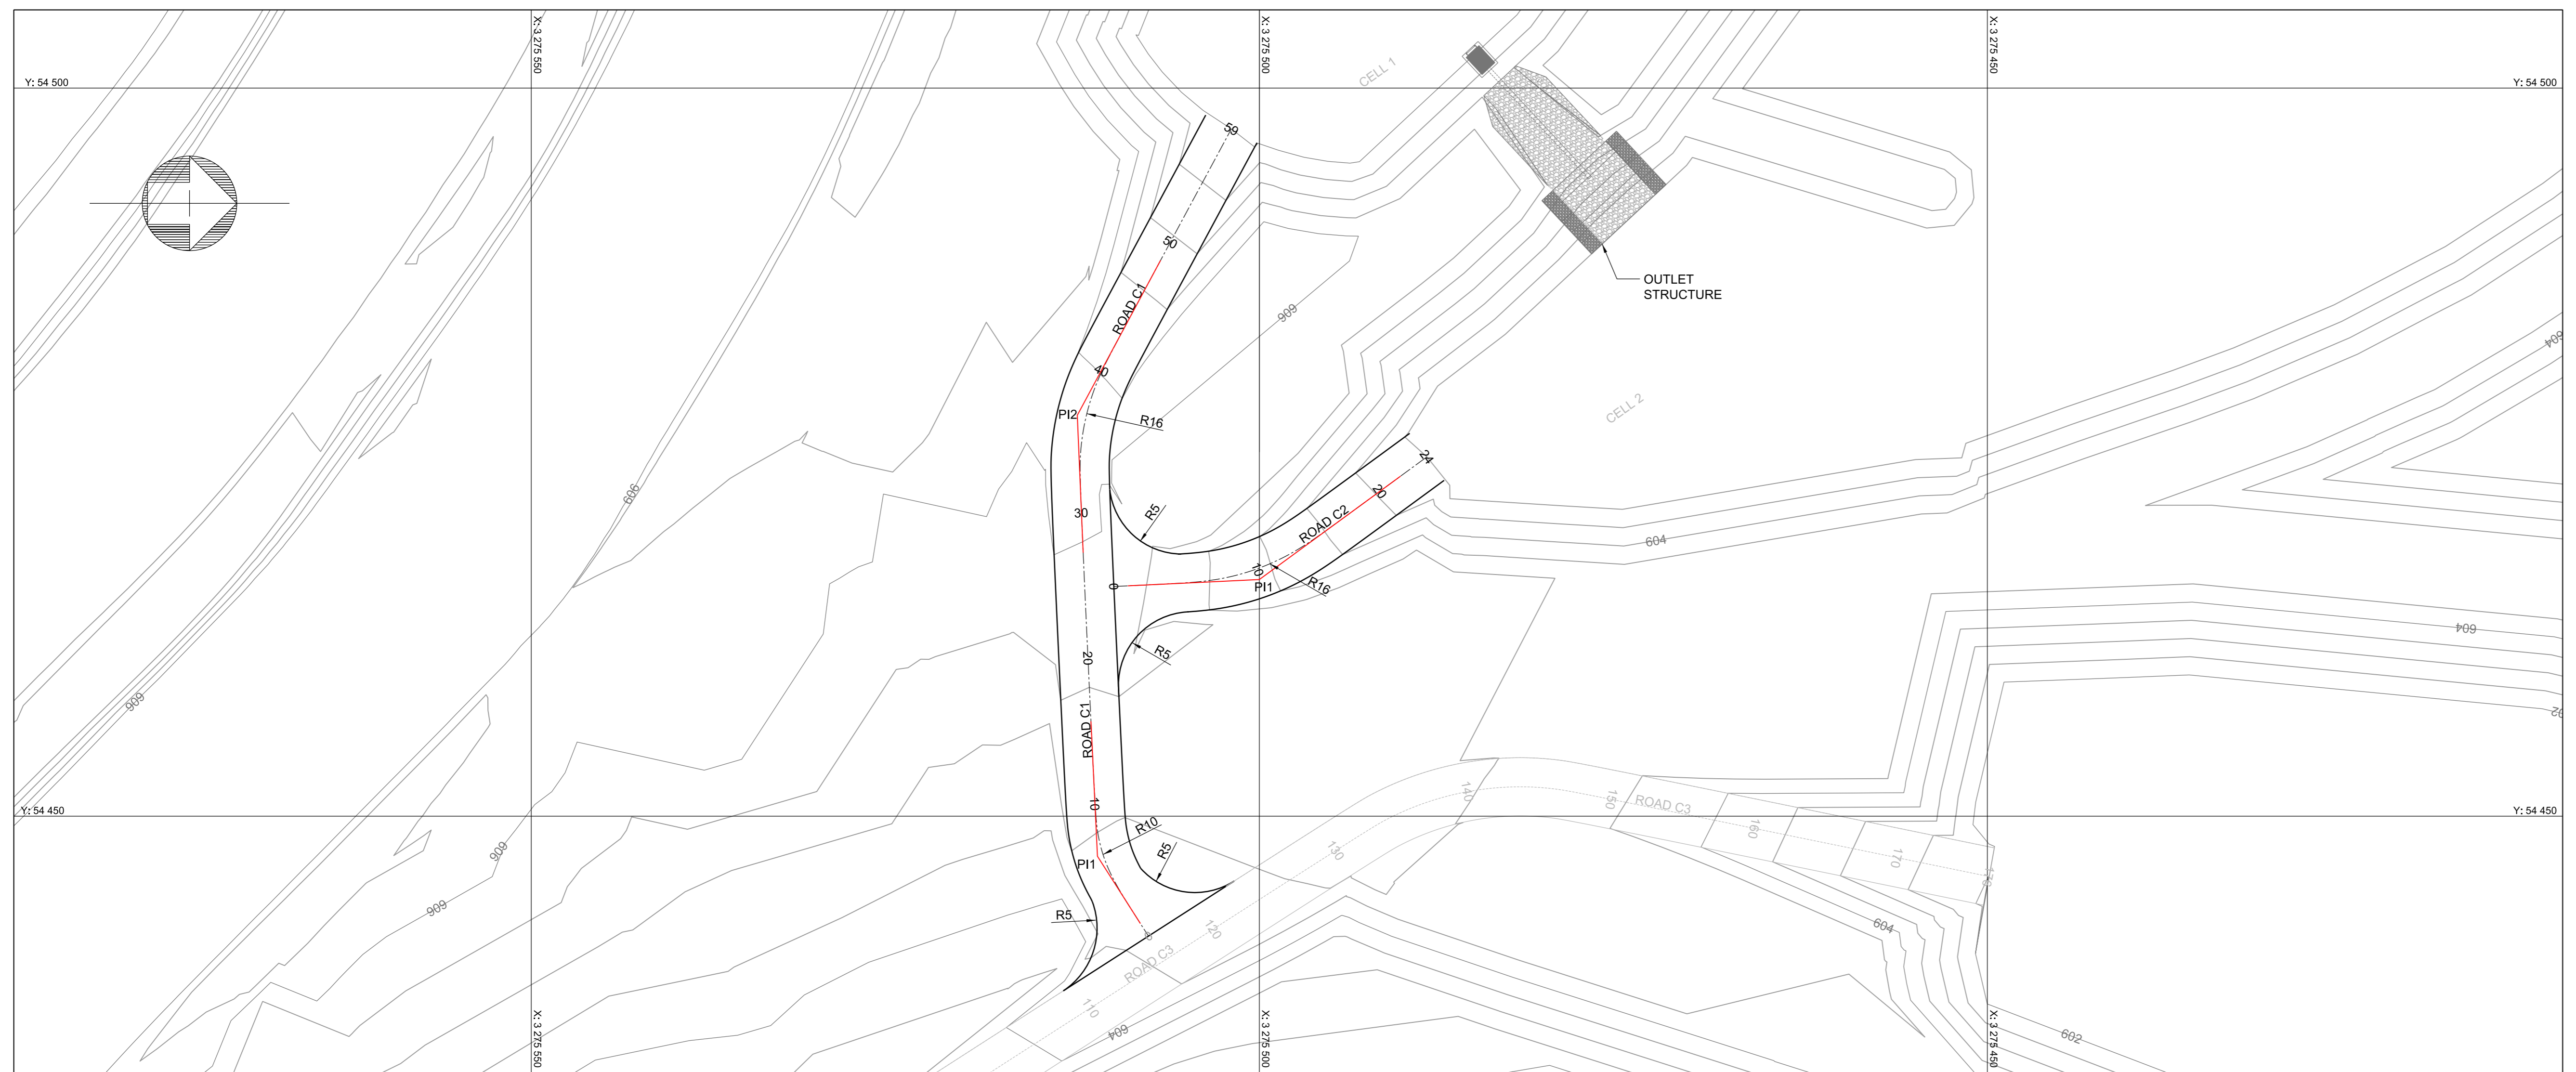


**PLAN**  
SCALE 1:250

HORIZONTAL SCALE: 250  
VERTICAL SCALE: 100

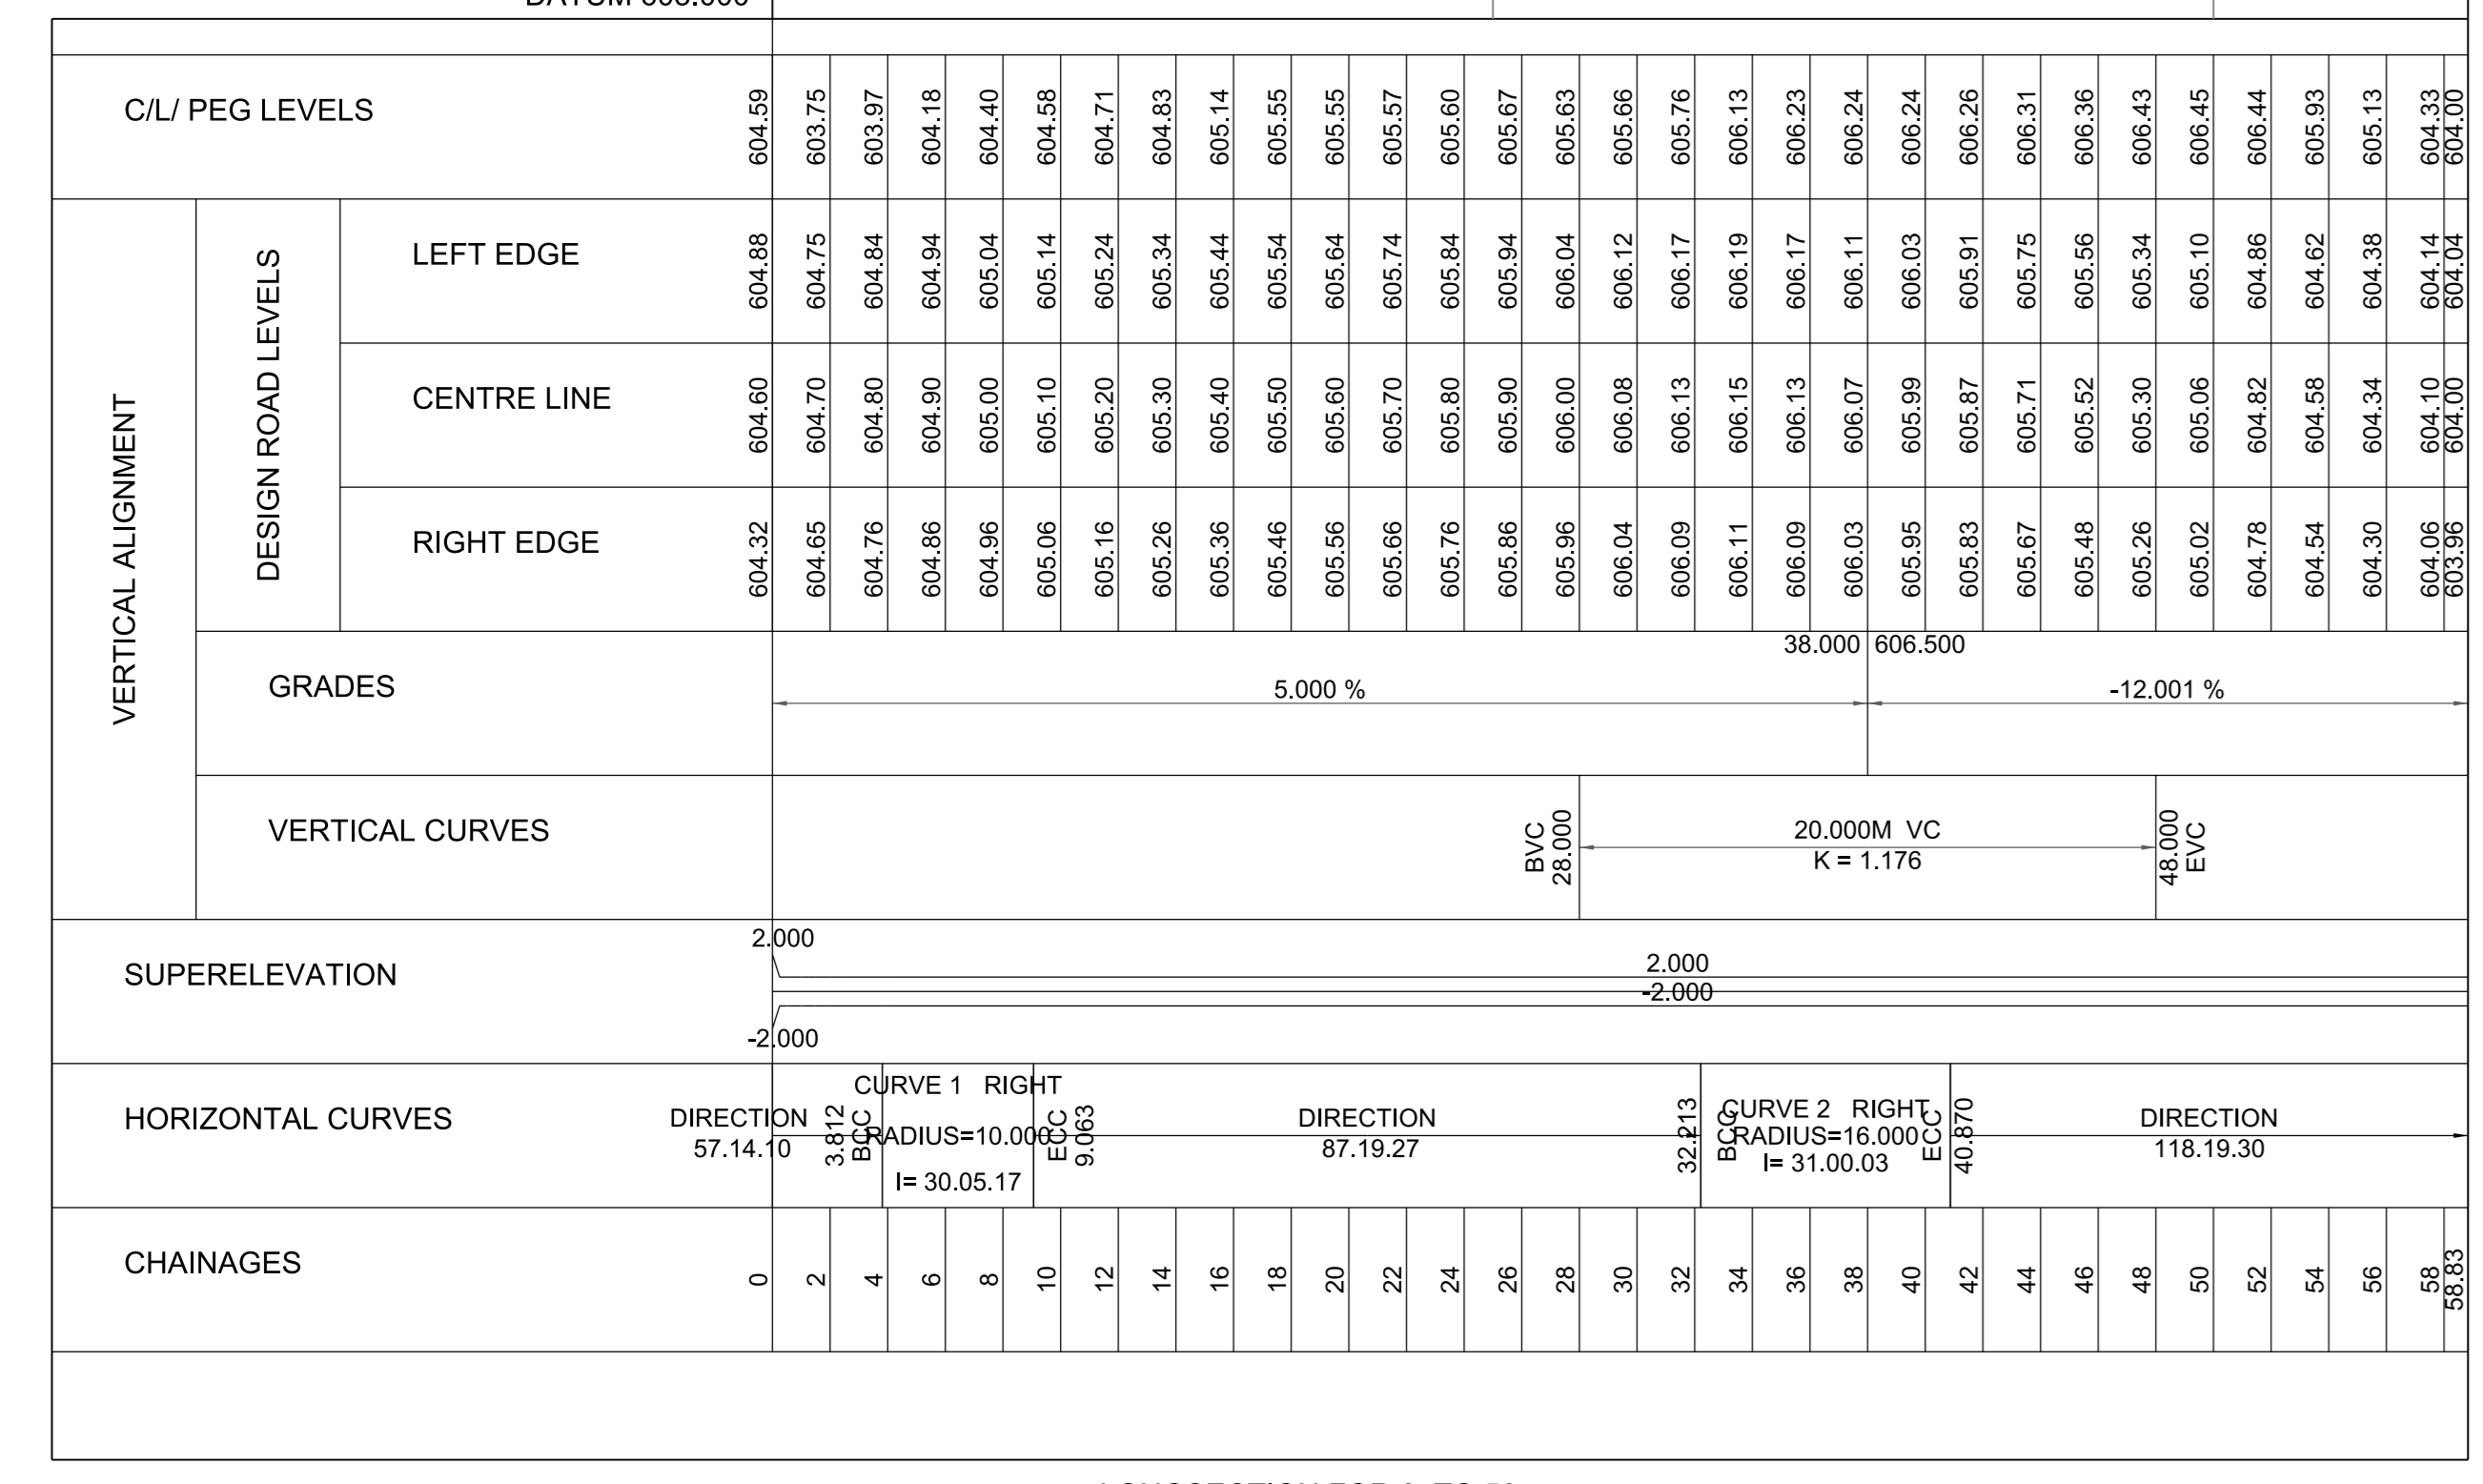

**LONG SECTION: ROAD C1**

HORIZONTAL SCALE: 250  
VERTICAL SCALE: 100

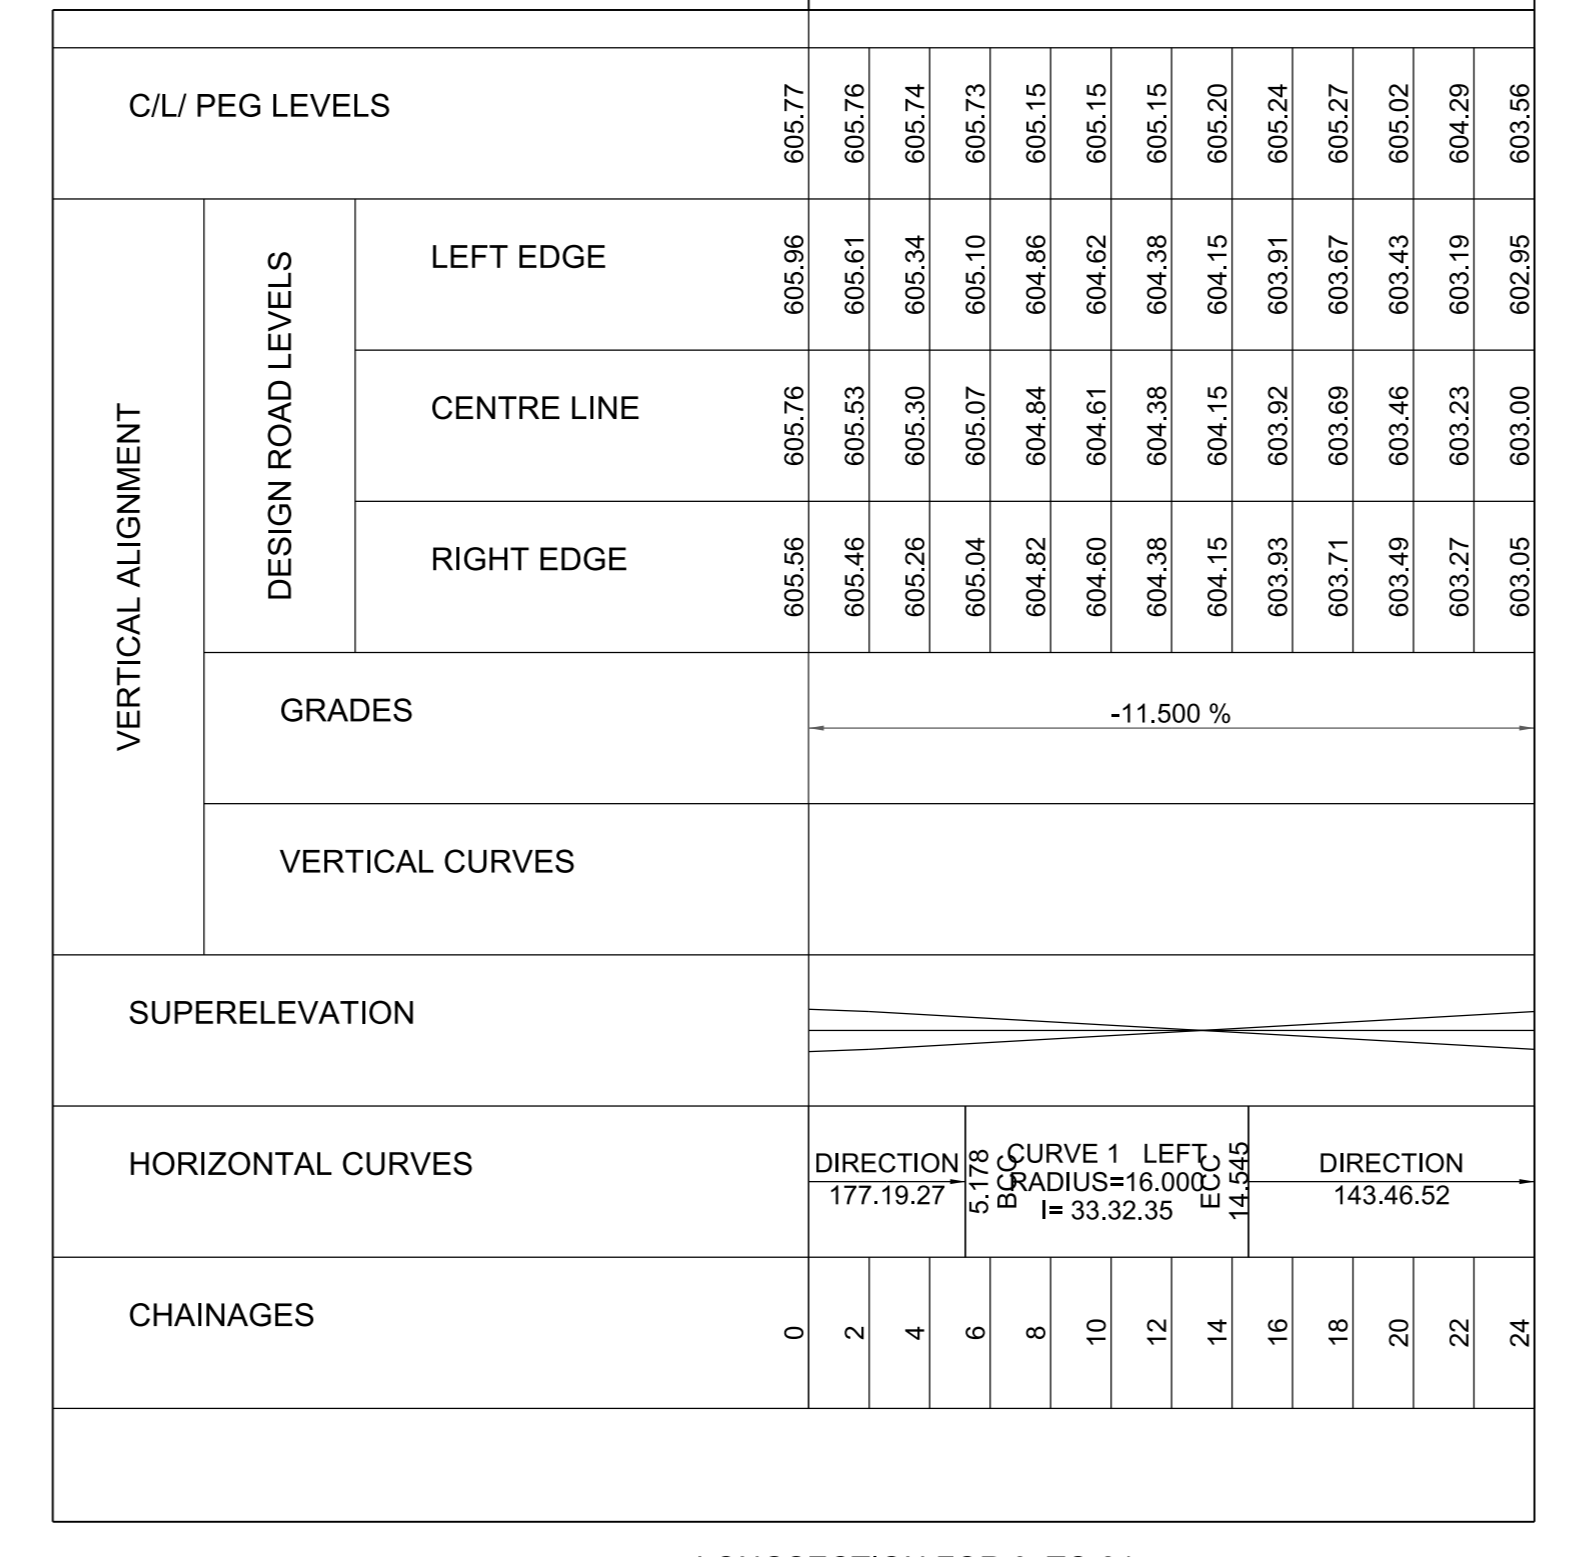

**LONG SECTION: ROAD C2**



CONSULTING ENGINEER APPROVAL		
CONSULTING ENGINEER	DRAWING No.	DATE
B.VUMA	H121642-013-10-014-0007-001	

CONSULTING ENGINEER APPROVAL		
DESIGNED	DRAWN	CHECKED
B.VUMA	B.VUMA	E. CARVALHO


FILE No.	SCALE	SHEET SIZE	SHEET
	AS SHOWN	A0	1 OF 2

CONTRACT No.	DRAWING No.	REVISION
2013/136		A



